






















LEGEND

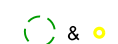-  ADA Ramp Replacement Needed
-  Sidewalk Replacement Needed
-  Sidewalk less than 5'
-  Driveway Replacement Needed
-  Curb Replacement Needed
-  Existing Right-Of-Way
-  Existing Bus Stop (Post)
-  Existing Bus Stop Without Concrete Pad (Post)
-  Existing Bus Stop (Sheltered)
-  Existing Water Main
-  Existing Sewer Main
-  Existing Manhole
-  Existing Lighting Pole
-  Existing Fire Hydrant
-  Existing Fire Hydrant <2.5' From The Face of Curb
-  Existing Curb Inlet
-  Existing Water Valve
-  Existing Traffic Signal
-  Existing Traffic Signal To Be Removed



KEY MAP

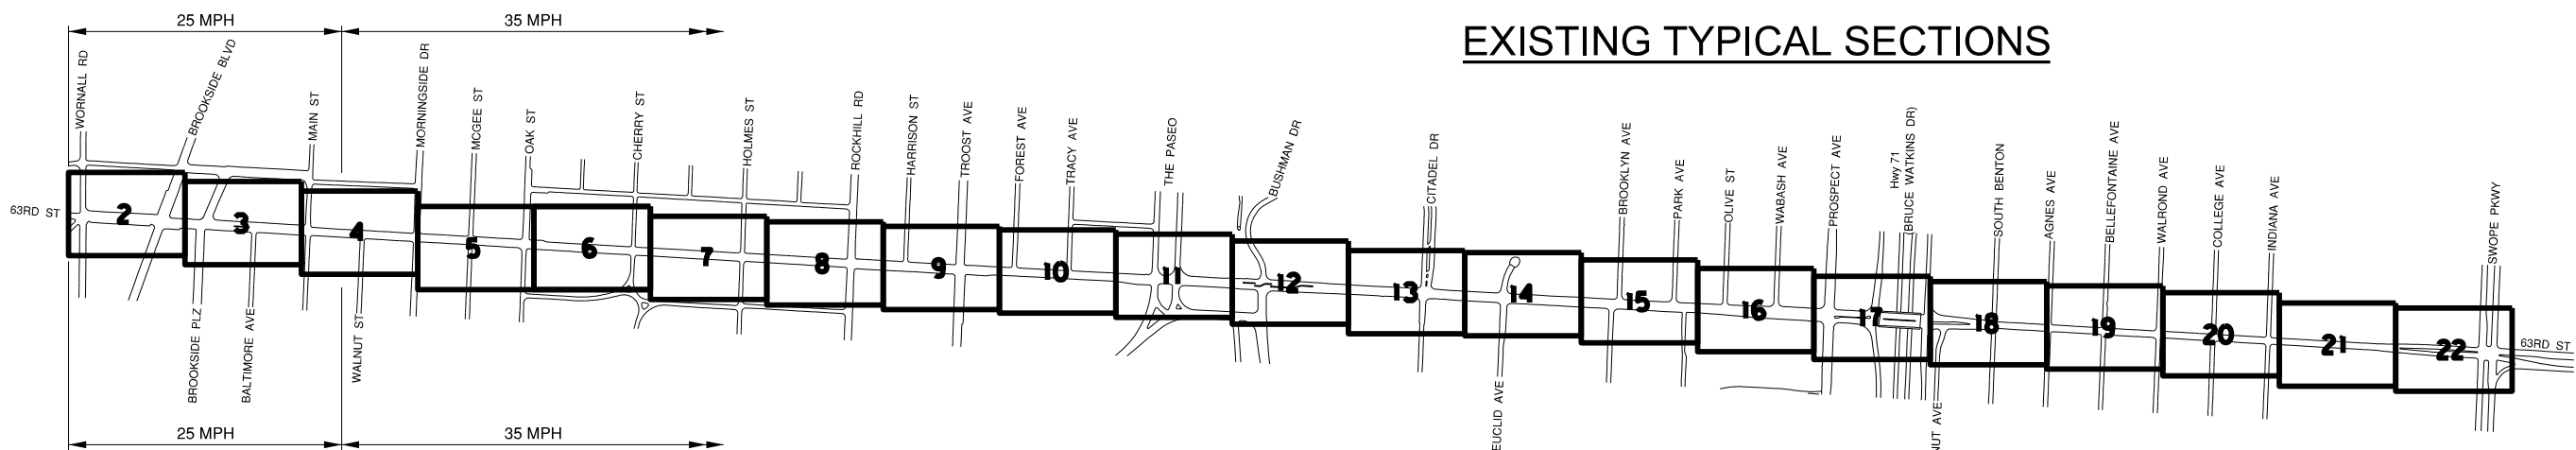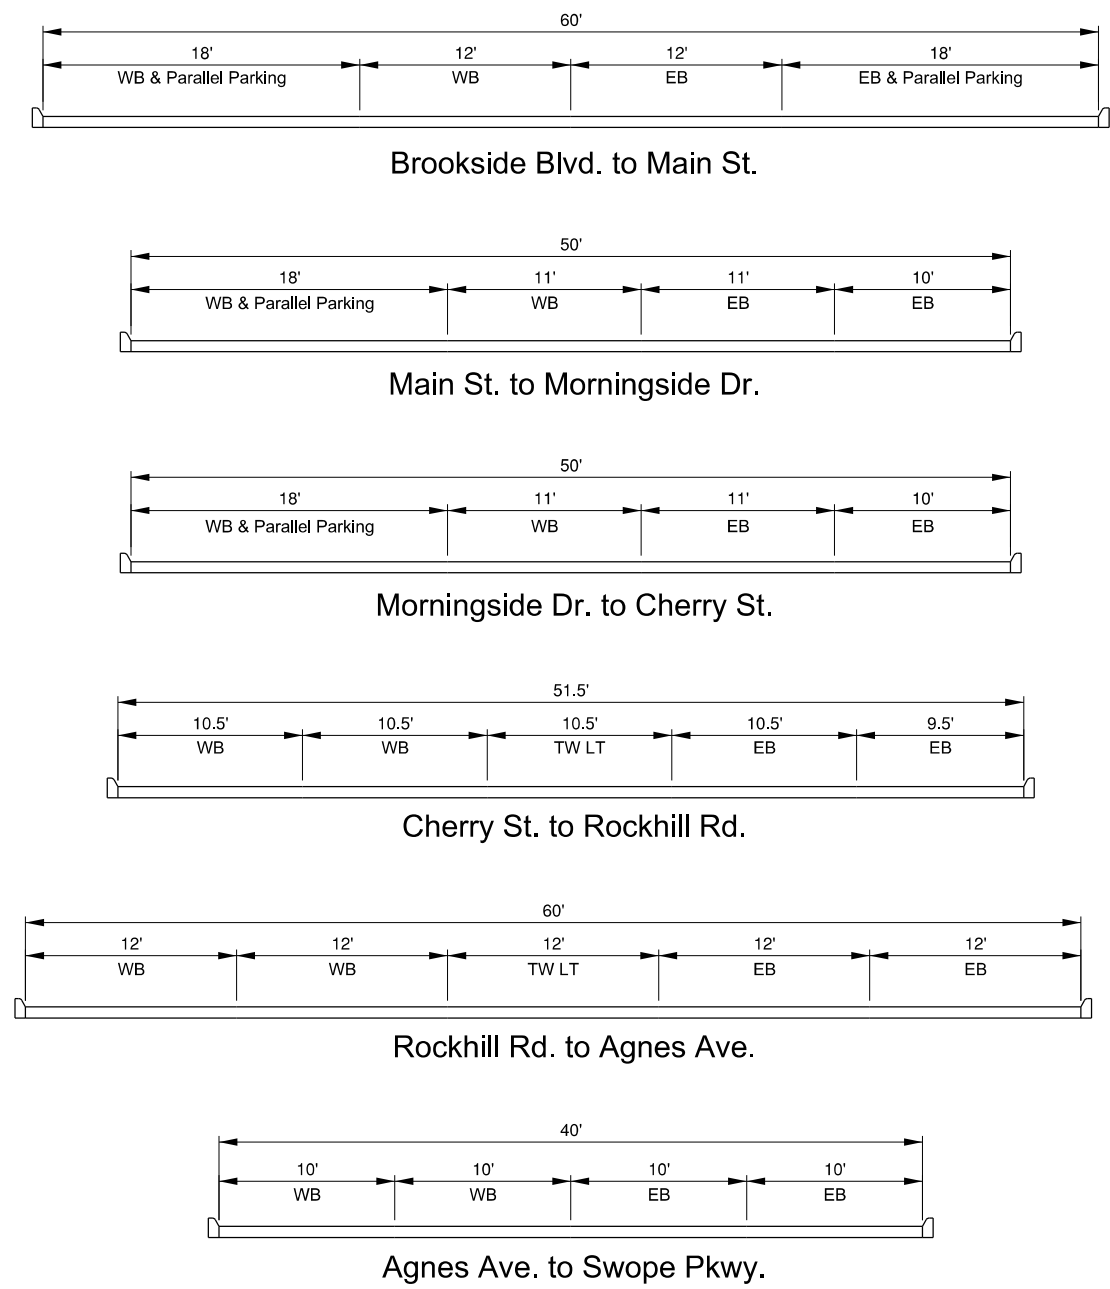EXISTING TYPICAL SECTIONS

REVISIONS

CONCEPT PLANS
NOT FOR
CONSTRUCTION
9/15/2011

63RD STREET
CAPITAL IMPROVEMENT PLAN



CITY OF KANSAS CITY
PUBLIC WORKS DEPARTMENT
414 East 12th Street Kansas City, MO 64106
PHONE: (816) 513-2598



DATE 03-28-2011
DESIGNED BY VG
DRAWN BY CSN
CHECKED BY PVP
SURVEY BOOK NO.
FILE NAME Legend.dgn
SHEET 1 OF 23

File: c:\pwworking\wilson_pro\pwworking\csn\chbar_vms59755\Legend.dgn Date: 9/15/2011 Time: 8:53:25 AM By: CSN\chbar

File: c:\pwworking\wilson_pro\jefr\csn\neighbor_vms59755.MP1.dgn Date: 9/15/2011 Time: 8:54:40 AM By: CSN\cbochar

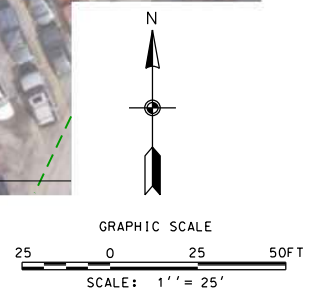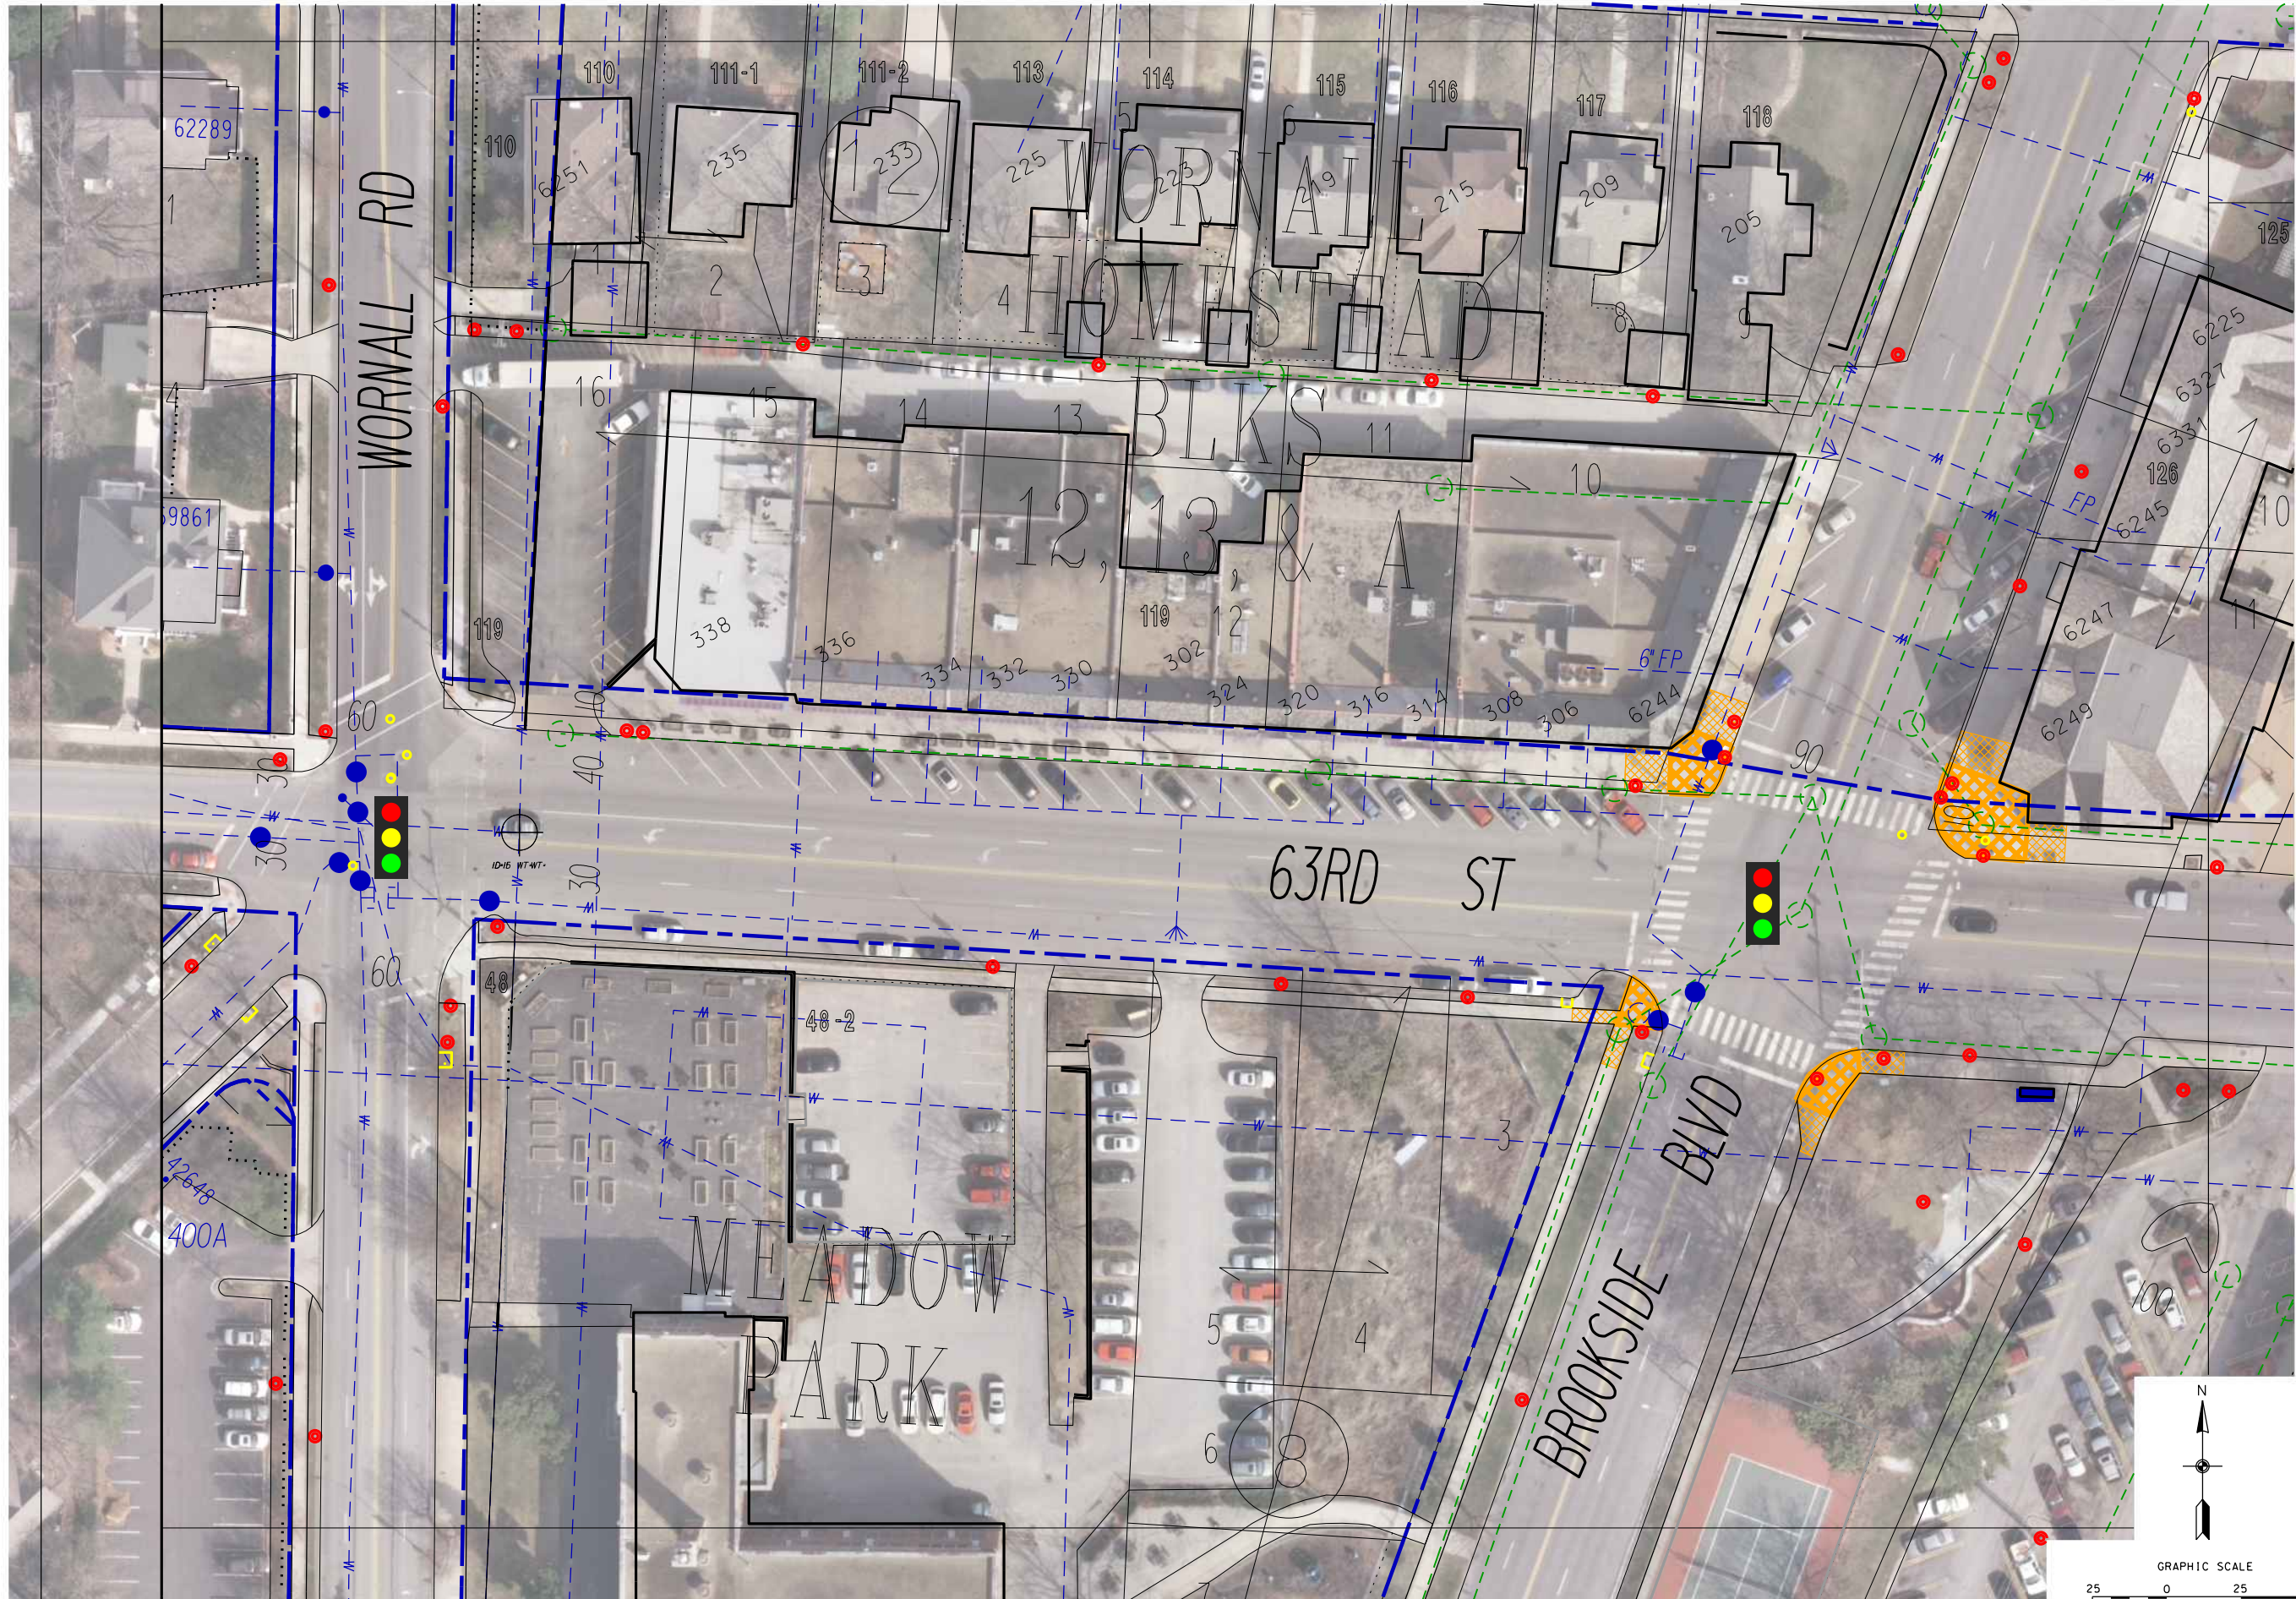

REVISIONS

CONCEPT PLANS
NOT FOR
CONSTRUCTION
9/15/2011



63RD STREET
CAPITAL IMPROVEMENT PLAN

CITY OF KANSAS CITY
PUBLIC WORKS DEPARTMENT
414 East 12th Street Kansas City, MO 64106
PHONE: (816) 513-2598



DATE 03-28-2011
DESIGNED BY VG
DRAWN BY CSN
CHECKED BY PVP
SURVEY BOOK NO.
FILE NAME MP1.dgn
SHEET 2 OF 23

File: c:\pwworking\wilson_pro\perts\csn\chbor\jms59755.MP2.dgn Date: 9/15/2011 Time: 6:55:14 AM By: CSN\chbor

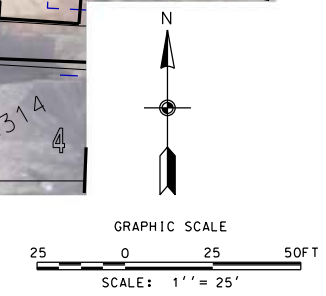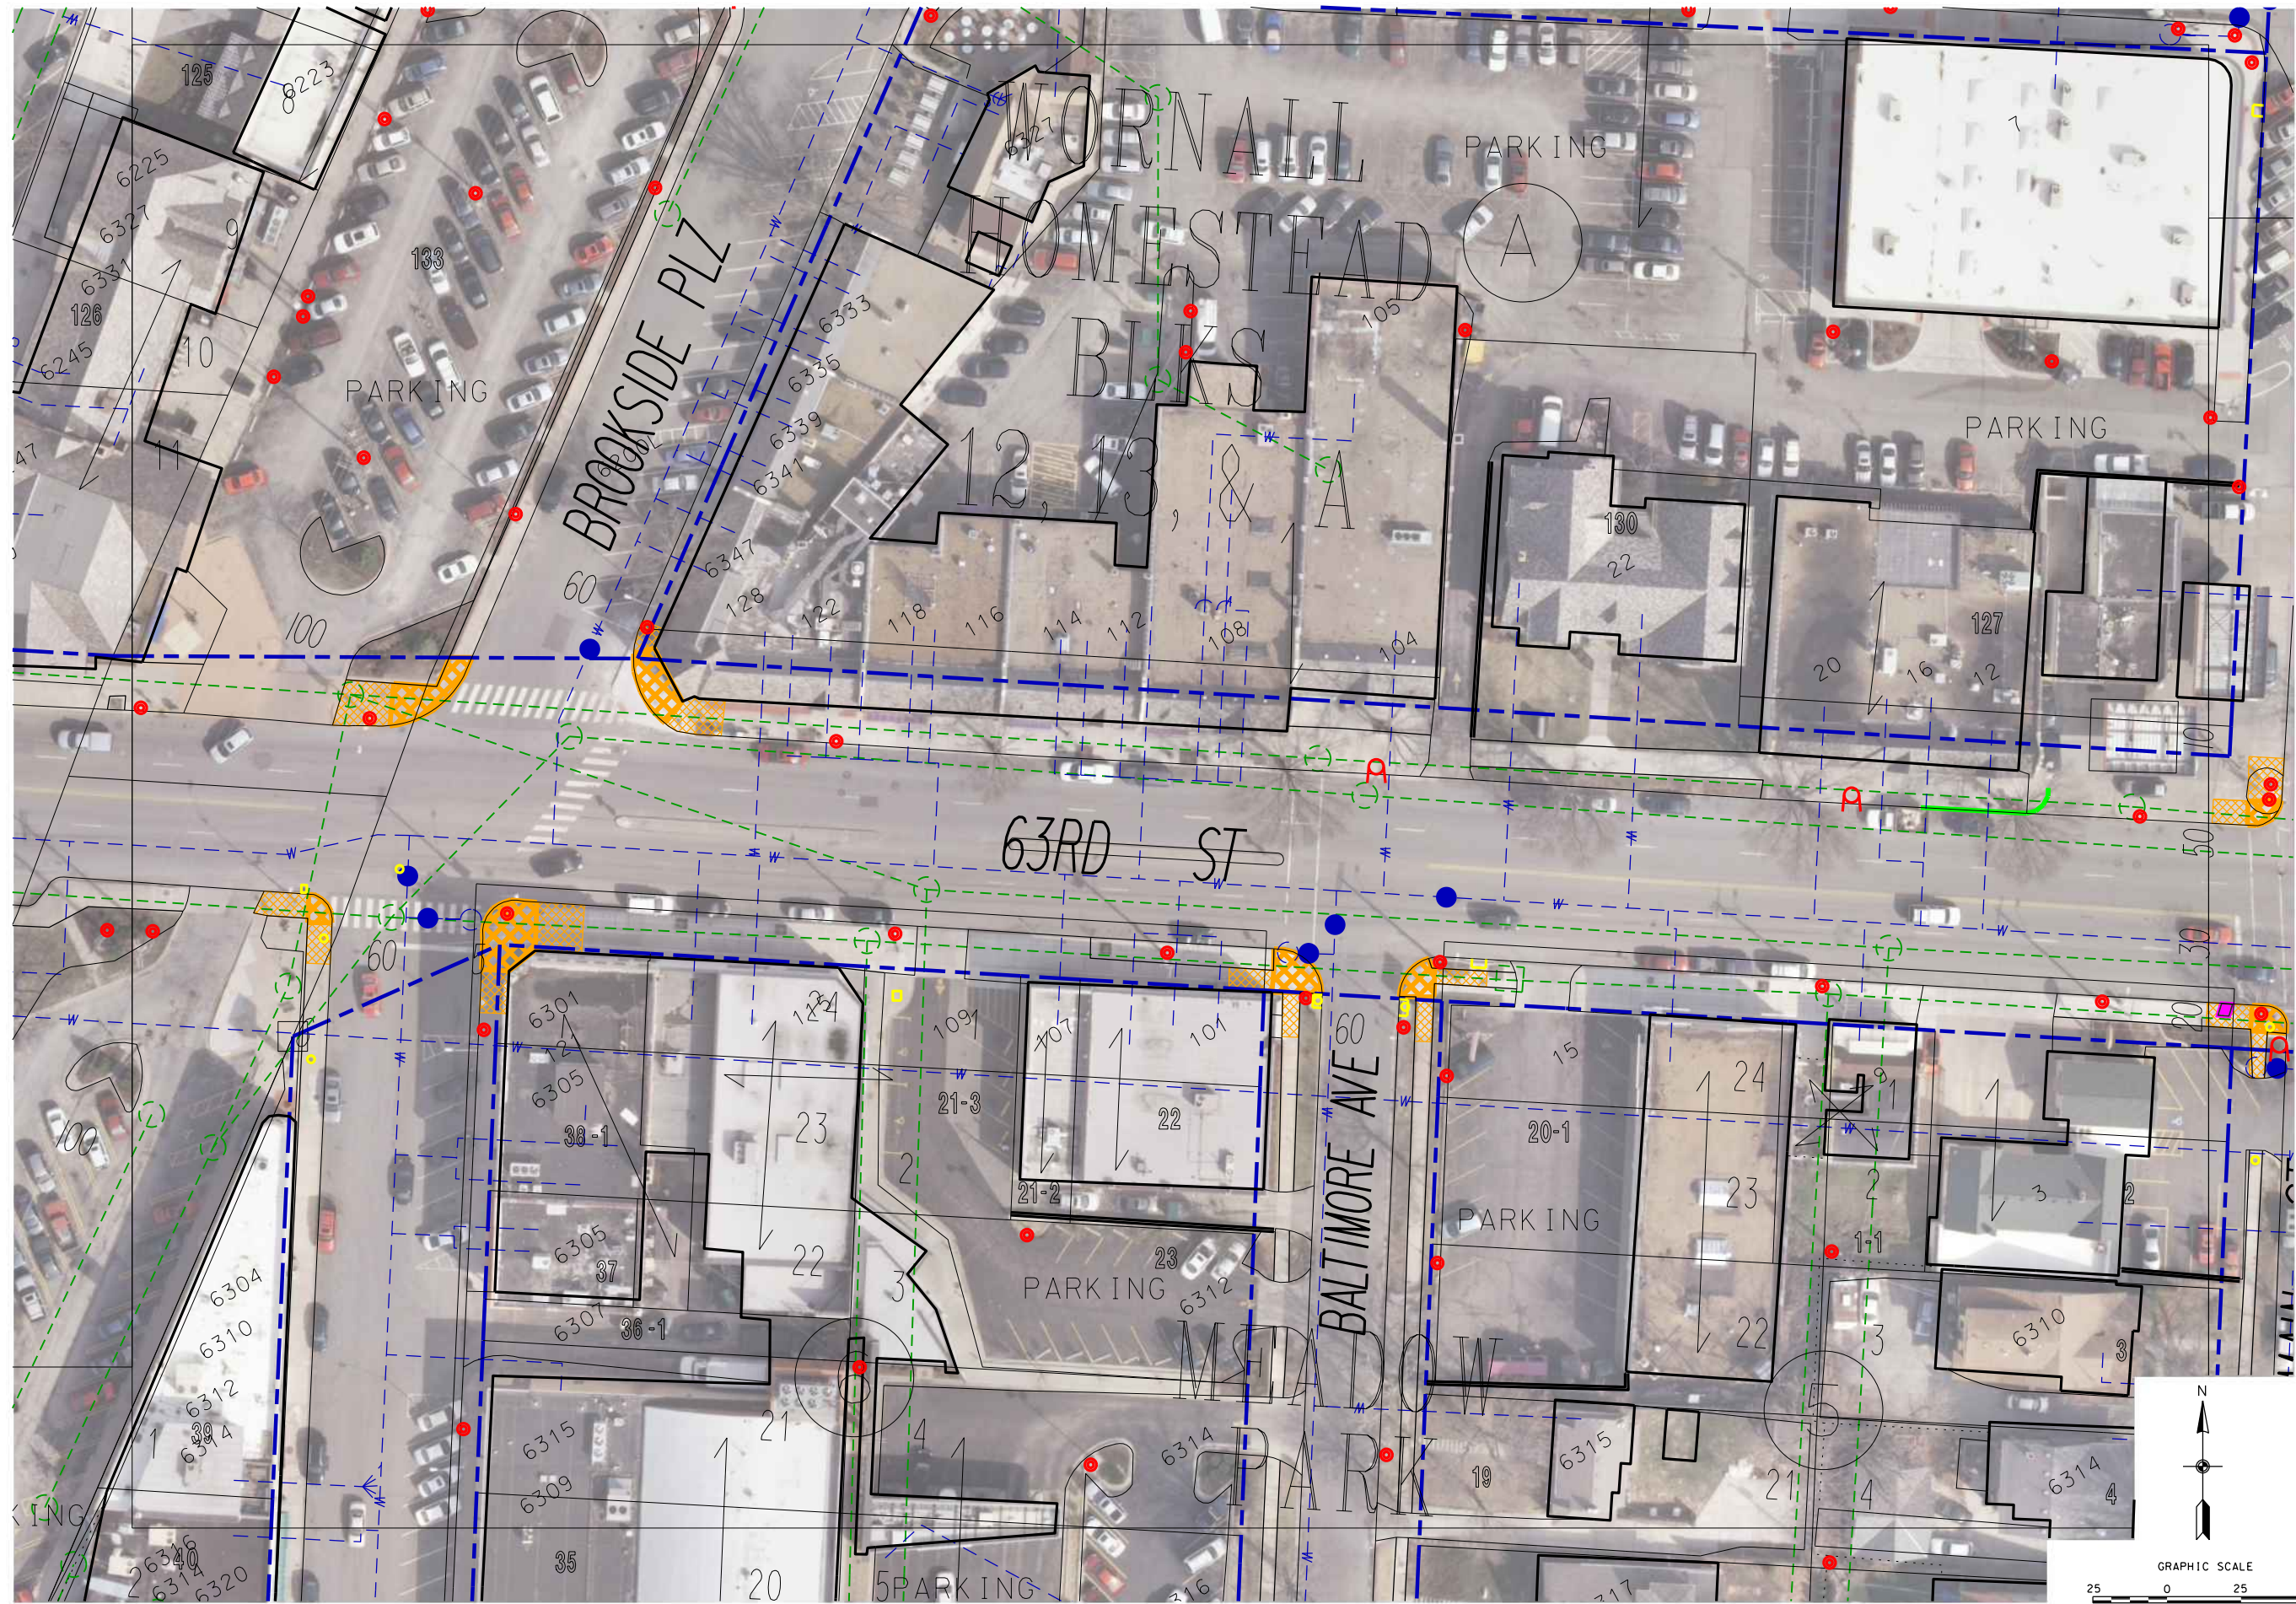


REVISIONS

CONCEPT PLANS
NOT FOR
CONSTRUCTION
9/15/2011


63RD STREET
CAPITAL IMPROVEMENT PLAN

CITY OF KANSAS CITY
PUBLIC WORKS DEPARTMENT
414 East 12th Street Kansas City, MO 64106
PHONE: (816) 513-2598

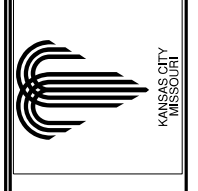

DATE 03-28-2011
DESIGNED BY VG
DRAWN BY CSN
CHECKED BY PVP
SURVEY BOOK NO.
FILE NAME MP2.dgn
SHEET 3 OF 23

File: c:\pwworking\wilson_pro\perts\csn\achbar_vins59755.MP3.dgn Date: 9/15/2011 Time: 8:55:58 AM By: CSN\achbar

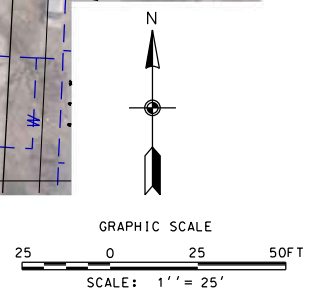


REVISIONS

CONCEPT PLANS
NOT FOR
CONSTRUCTION
9/15/2011

63RD STREET
CAPITAL IMPROVEMENT PLAN



CITY OF KANSAS CITY
PUBLIC WORKS DEPARTMENT
414 East 12th Street Kansas City, MO 64106
PHONE: (816) 513-2598

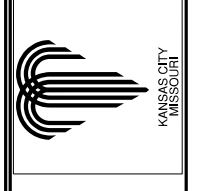

DATE 03-28-2011
DESIGNED BY VG
DRAWN BY CSN
CHECKED BY PVP
SURVEY BOOK NO.

FILE NAME MP3.dgn
SHEET 4 OF 23

File: c:\pwworking\wilson_pro\perts\csnachbar\mcs59755.MP4.dgn Date: 9/15/2011 Time: 8:56:32 AM By: CSNachbar

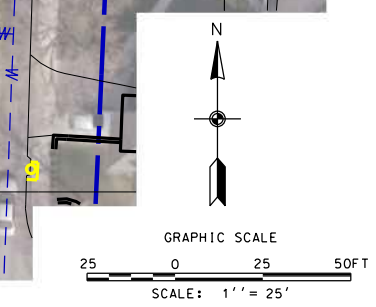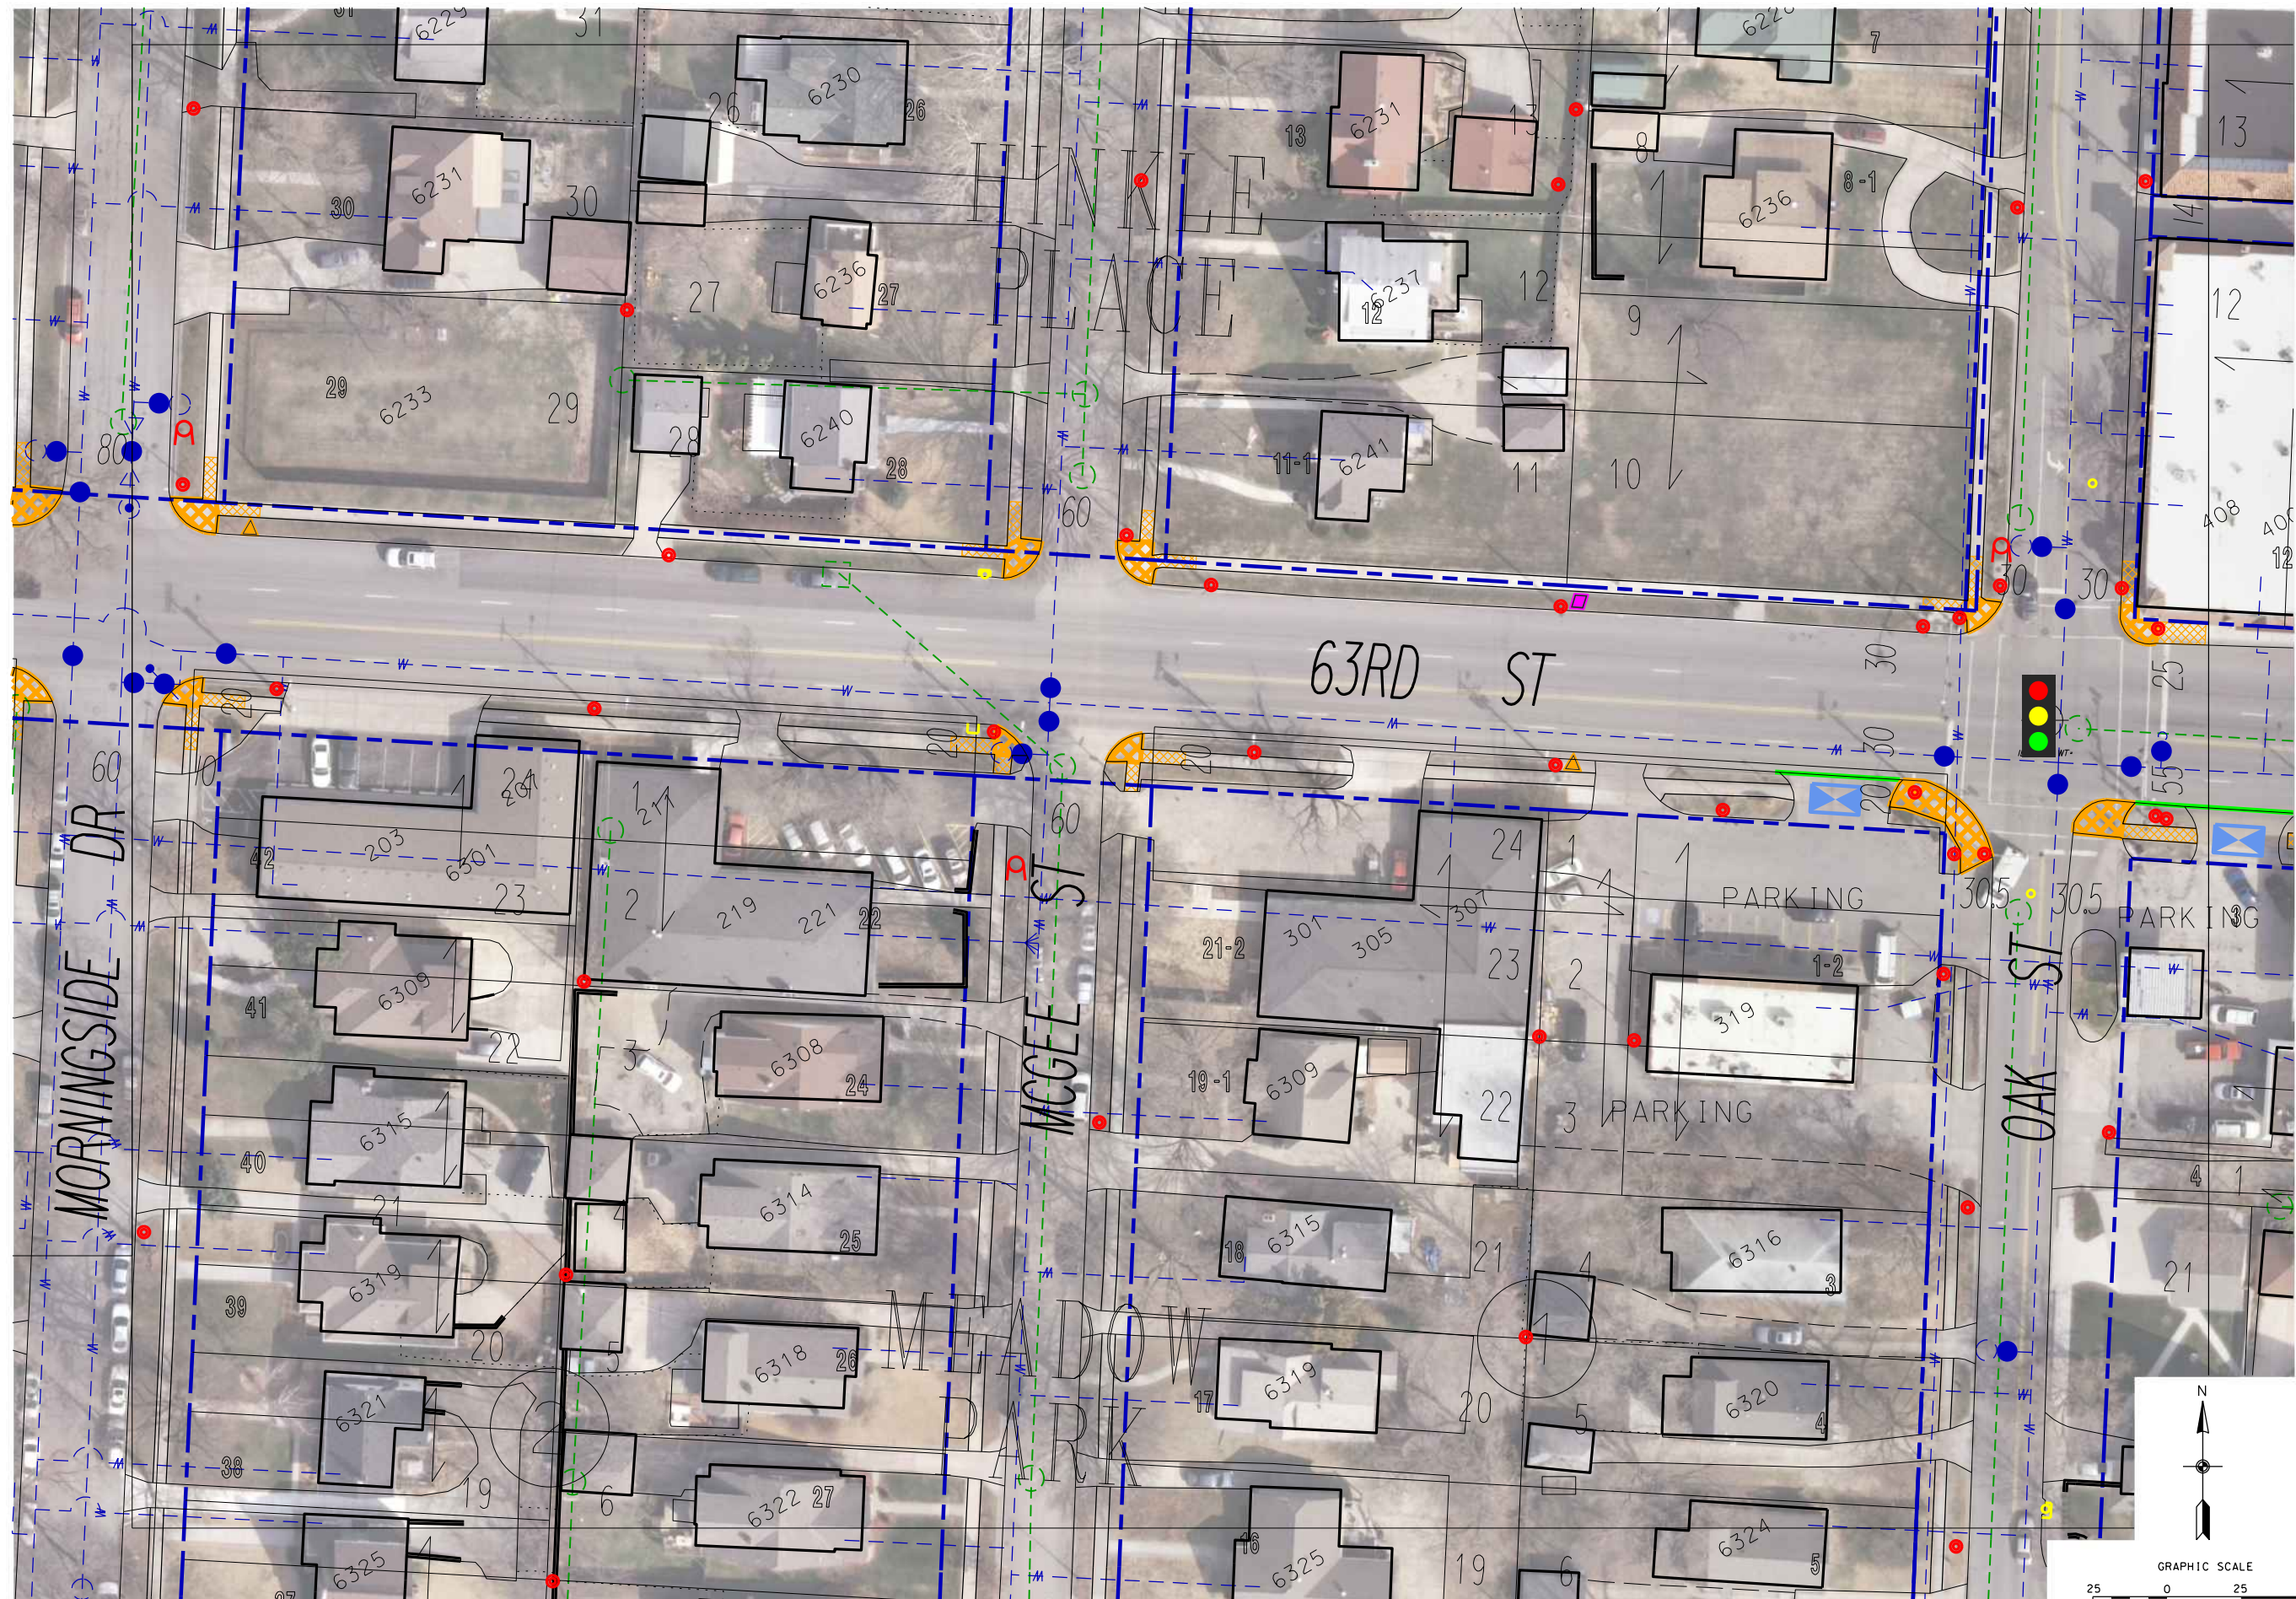

REVISIONS



CONCEPT PLANS
NOT FOR
CONSTRUCTION
9/15/2011

63RD STREET
CAPITAL IMPROVEMENT PLAN

CITY OF KANSAS CITY
PUBLIC WORKS DEPARTMENT
414 East 12th Street Kansas City, MO 64106
PHONE: (816) 513-2598

DATE 03-28-2011
DESIGNED BY VG
DRAWN BY CSN
CHECKED BY PVP
SURVEY BOOK NO.
FILE NAME MP4.dgn
SHEET 5 OF 23

File: c:\pwworking\wilson_pro\jef's\csn\chbr\jms59155.MPS.dgn Date: 9/15/2011 Time: 8:57:37 AM By: CSN\chbr

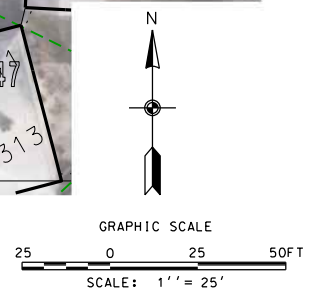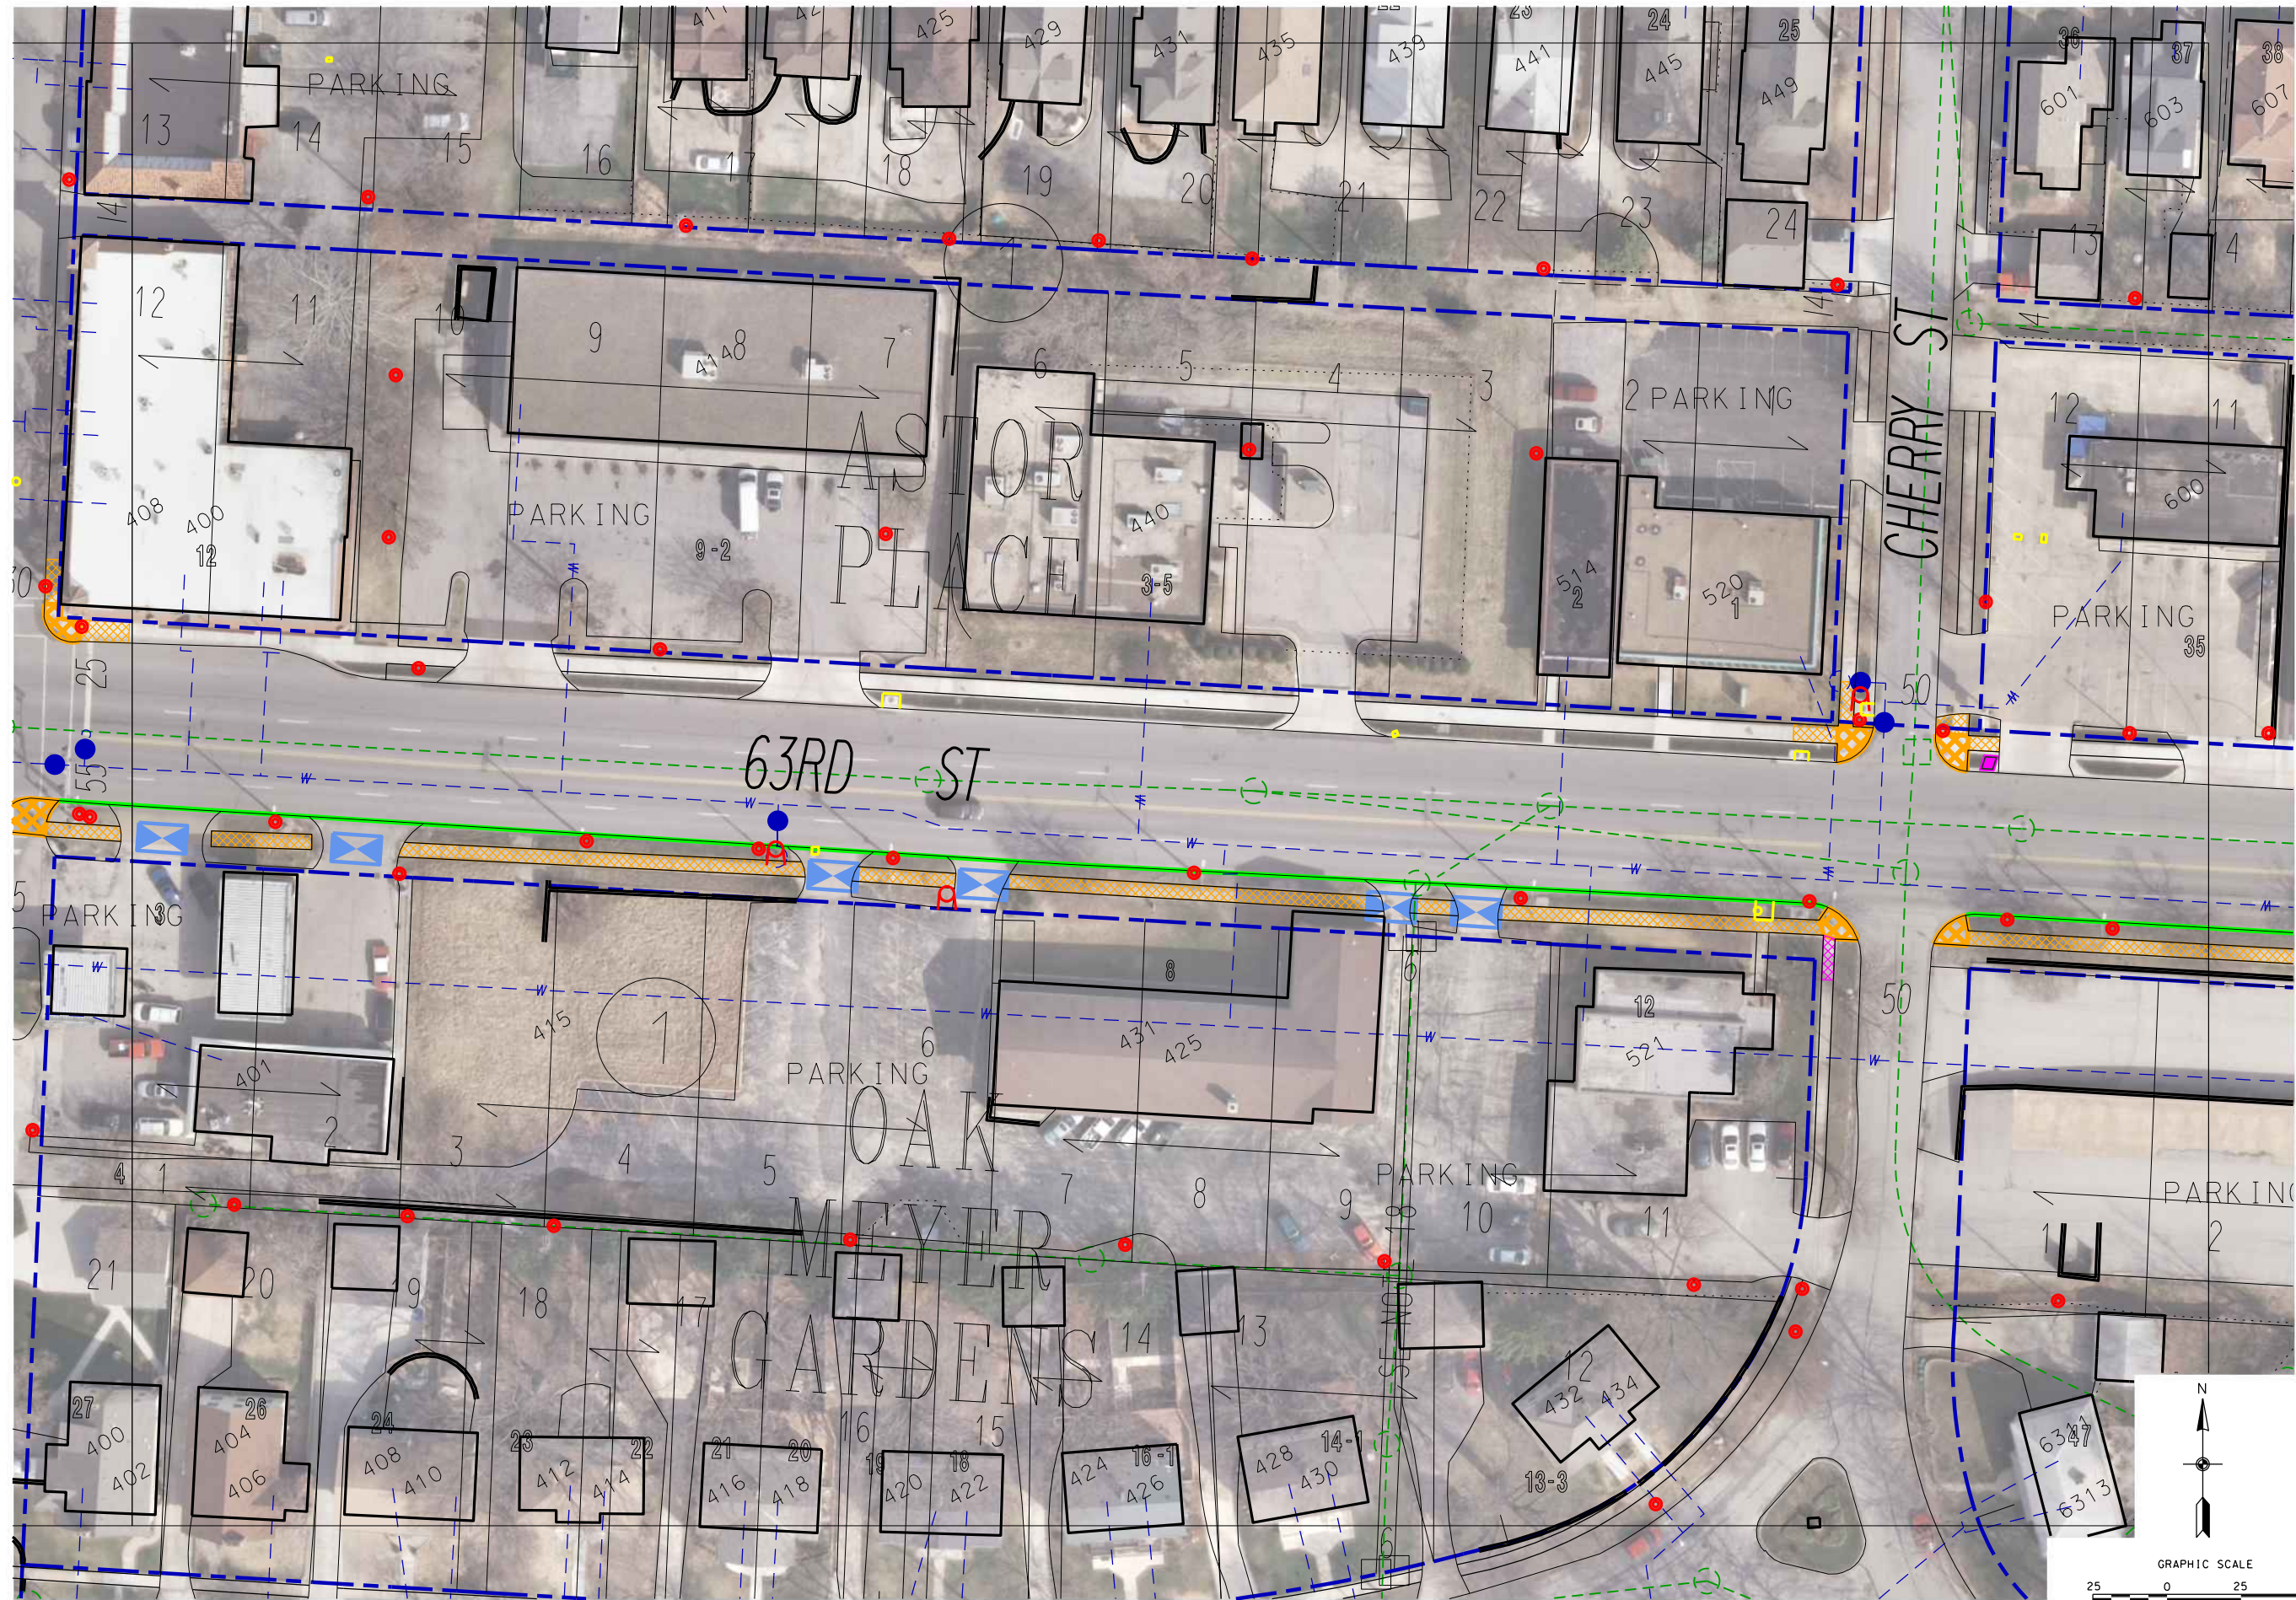

REVISIONS

CONCEPT PLANS
NOT FOR
CONSTRUCTION
9/15/2011



63RD STREET
CAPITAL IMPROVEMENT PLAN

CITY OF KANSAS CITY
PUBLIC WORKS DEPARTMENT
414 East 12th Street Kansas City, MO 64106
PHONE: (816) 513-2598



DATE 03-28-2011
DESIGNED BY VG
DRAWN BY CSN
CHECKED BY PVP
SURVEY BOOK NO.
FILE NAME MP5.dgn
SHEET 6 OF 23


File: c:\pwworking\wilson_pro\jefr\csn\achbar\jms59755.MP6.dgn Date: 9/15/2011 Time: 8:57:59 AM By: CSNachbar

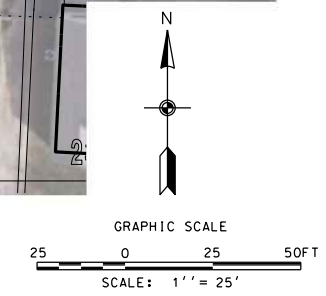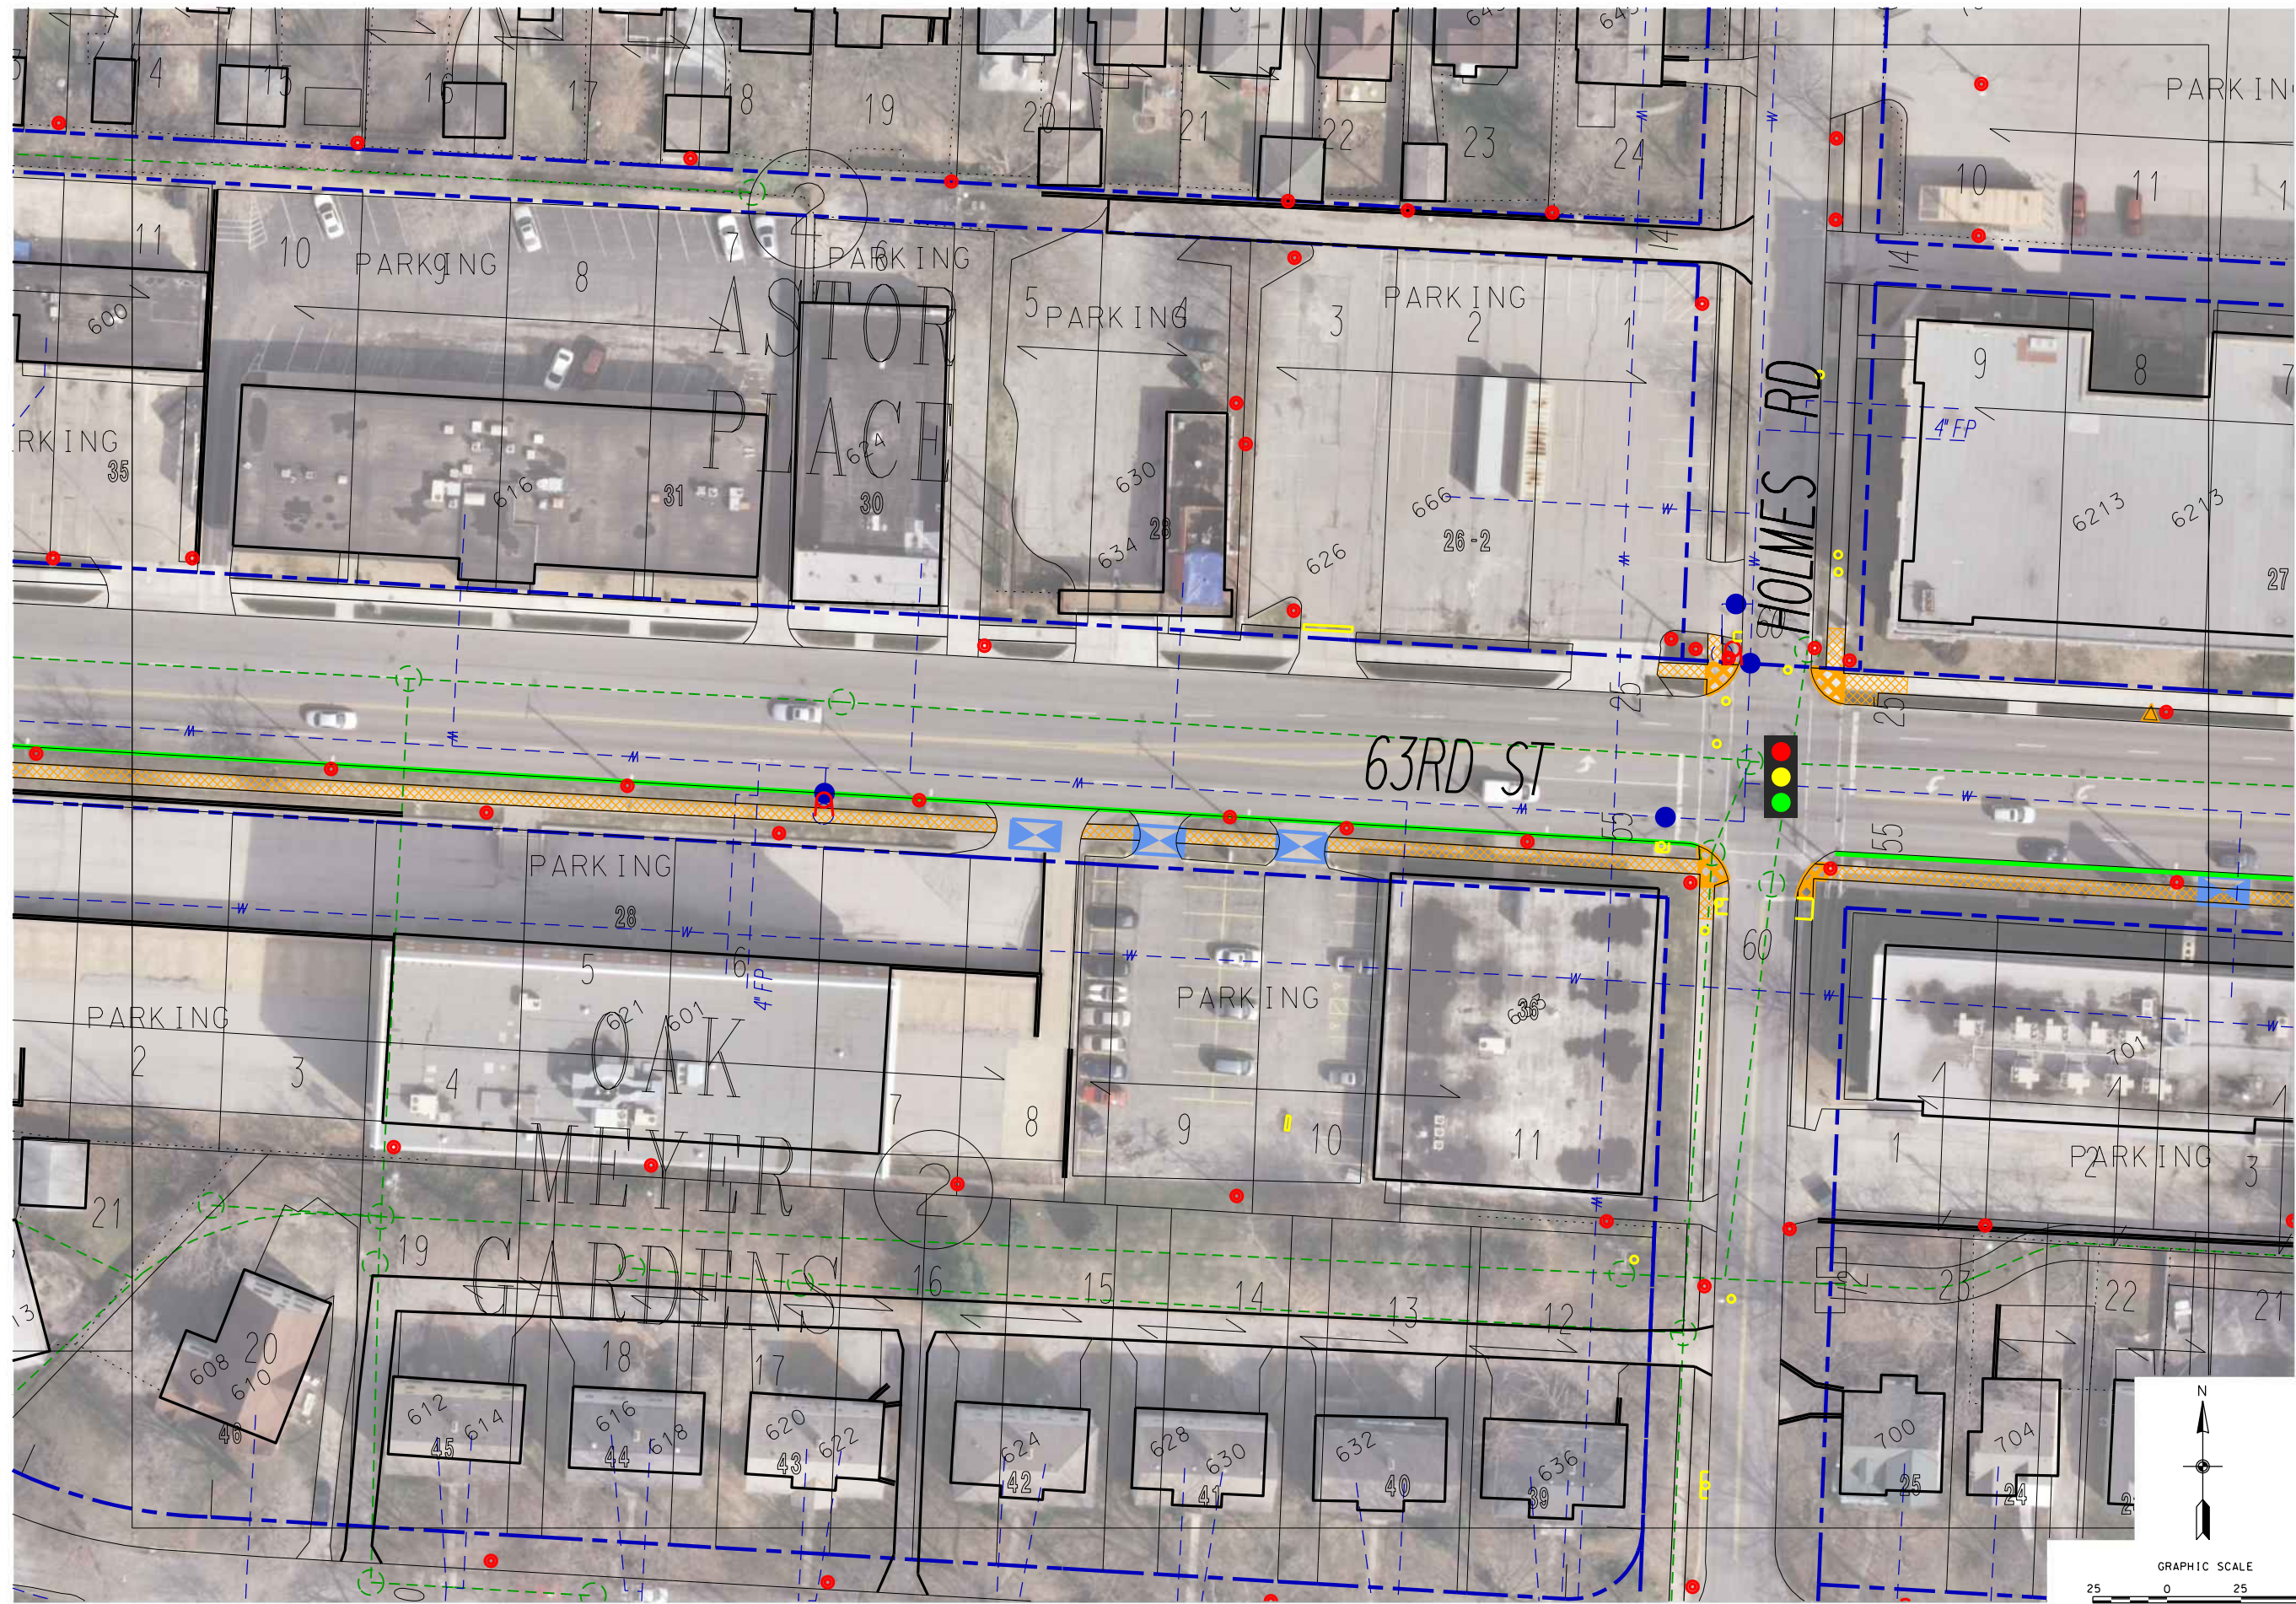

REVISIONS


CONCEPT PLANS
NOT FOR
CONSTRUCTION
9/15/2011

CITY OF KANSAS CITY
PUBLIC WORKS DEPARTMENT
414 East 12th Street Kansas City, MO 64106
PHONE: (816) 513-2598

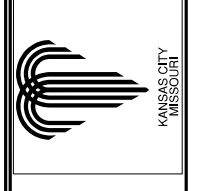

DATE 03-28-2011
DESIGNED BY VG
DRAWN BY CSN
CHECKED BY PVP
SURVEY BOOK NO.
FILE NAME MP6.dgn
SHEET 7 OF 23

File: c:\pwworking\wilson_pro\jefes\csn\kcbor_vins5955.MP7.dgn Date: 9/15/2011 Time: 8:58:34 AM By: CSN\kcbor

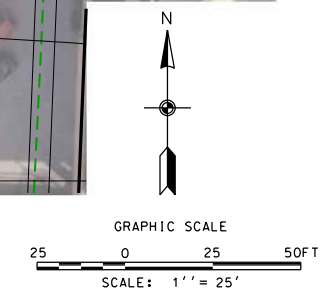


REVISIONS

CONCEPT PLANS
NOT FOR
CONSTRUCTION
9/15/2011



63RD STREET
CAPITAL IMPROVEMENT PLAN

CITY OF KANSAS CITY
PUBLIC WORKS DEPARTMENT
414 East 12th Street Kansas City, MO 64106
PHONE: (816) 513-2598

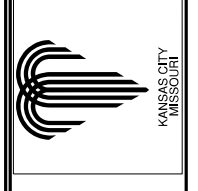

DATE 03-28-2011
DESIGNED BY VG
DRAWN BY CSN
CHECKED BY PVP
SURVEY BOOK NO.
FILE NAME MP7.dgn
SHEET 8 OF 23

File: c:\pwworking\wilson_pro\perts\csn\achbar\lines59755.MP11.dgn Date: 9/15/2011 Time: 9:01:03 AM By: CSN\achbar

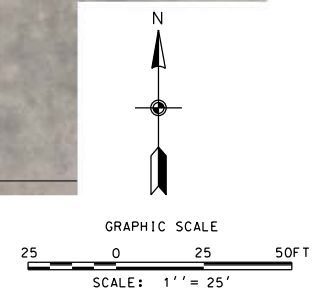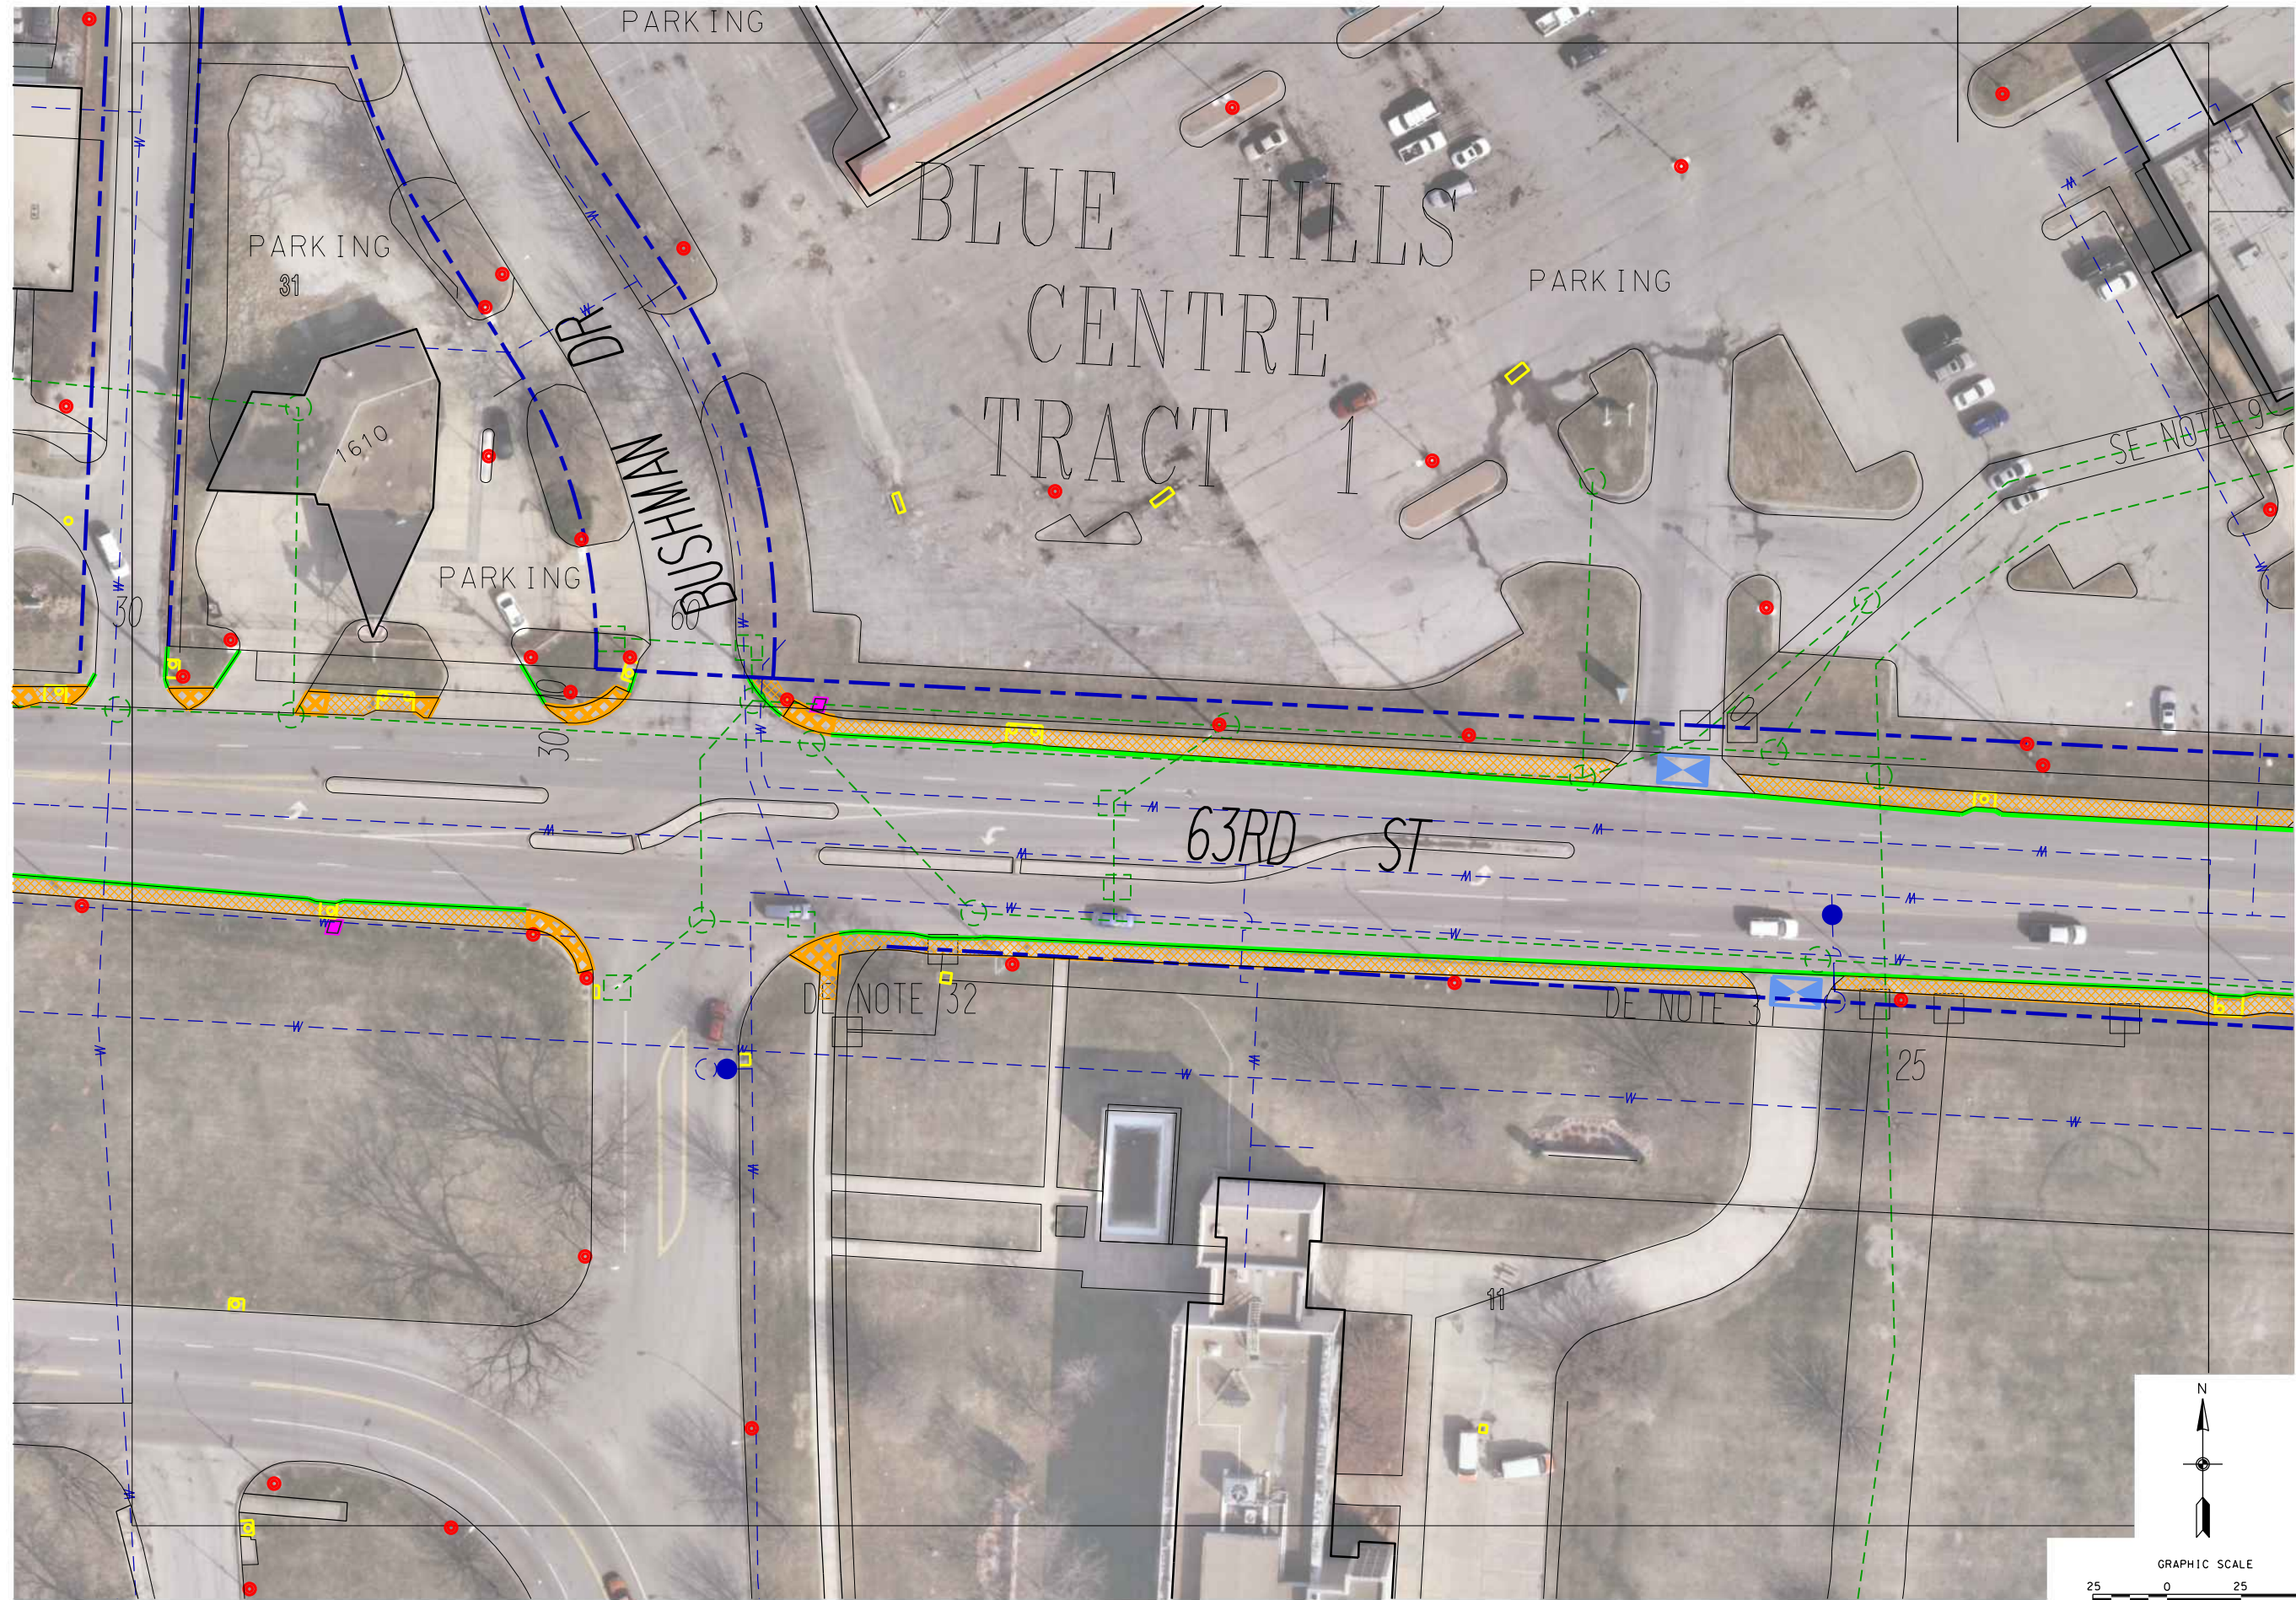


REVISIONS

CONCEPT PLANS
NOT FOR
CONSTRUCTION
9/15/2011


63RD STREET
CAPITAL IMPROVEMENT PLAN

CITY OF KANSAS CITY
PUBLIC WORKS DEPARTMENT
414 East 12th Street Kansas City, MO 64106
PHONE: (816) 513-2598

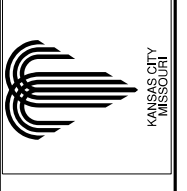

DATE 03-28-2011
DESIGNED BY VG
DRAWN BY CSN
CHECKED BY PVP
SURVEY BOOK NO.
FILE NAME MP11.dgn
SHEET 12 OF 23

File: c:\pwworking\wilson_pro\projects\csnachbar\mies59755\MP12.dgn Date: 9/15/2011 Time: 9:01:49 AM By: CSnachbar

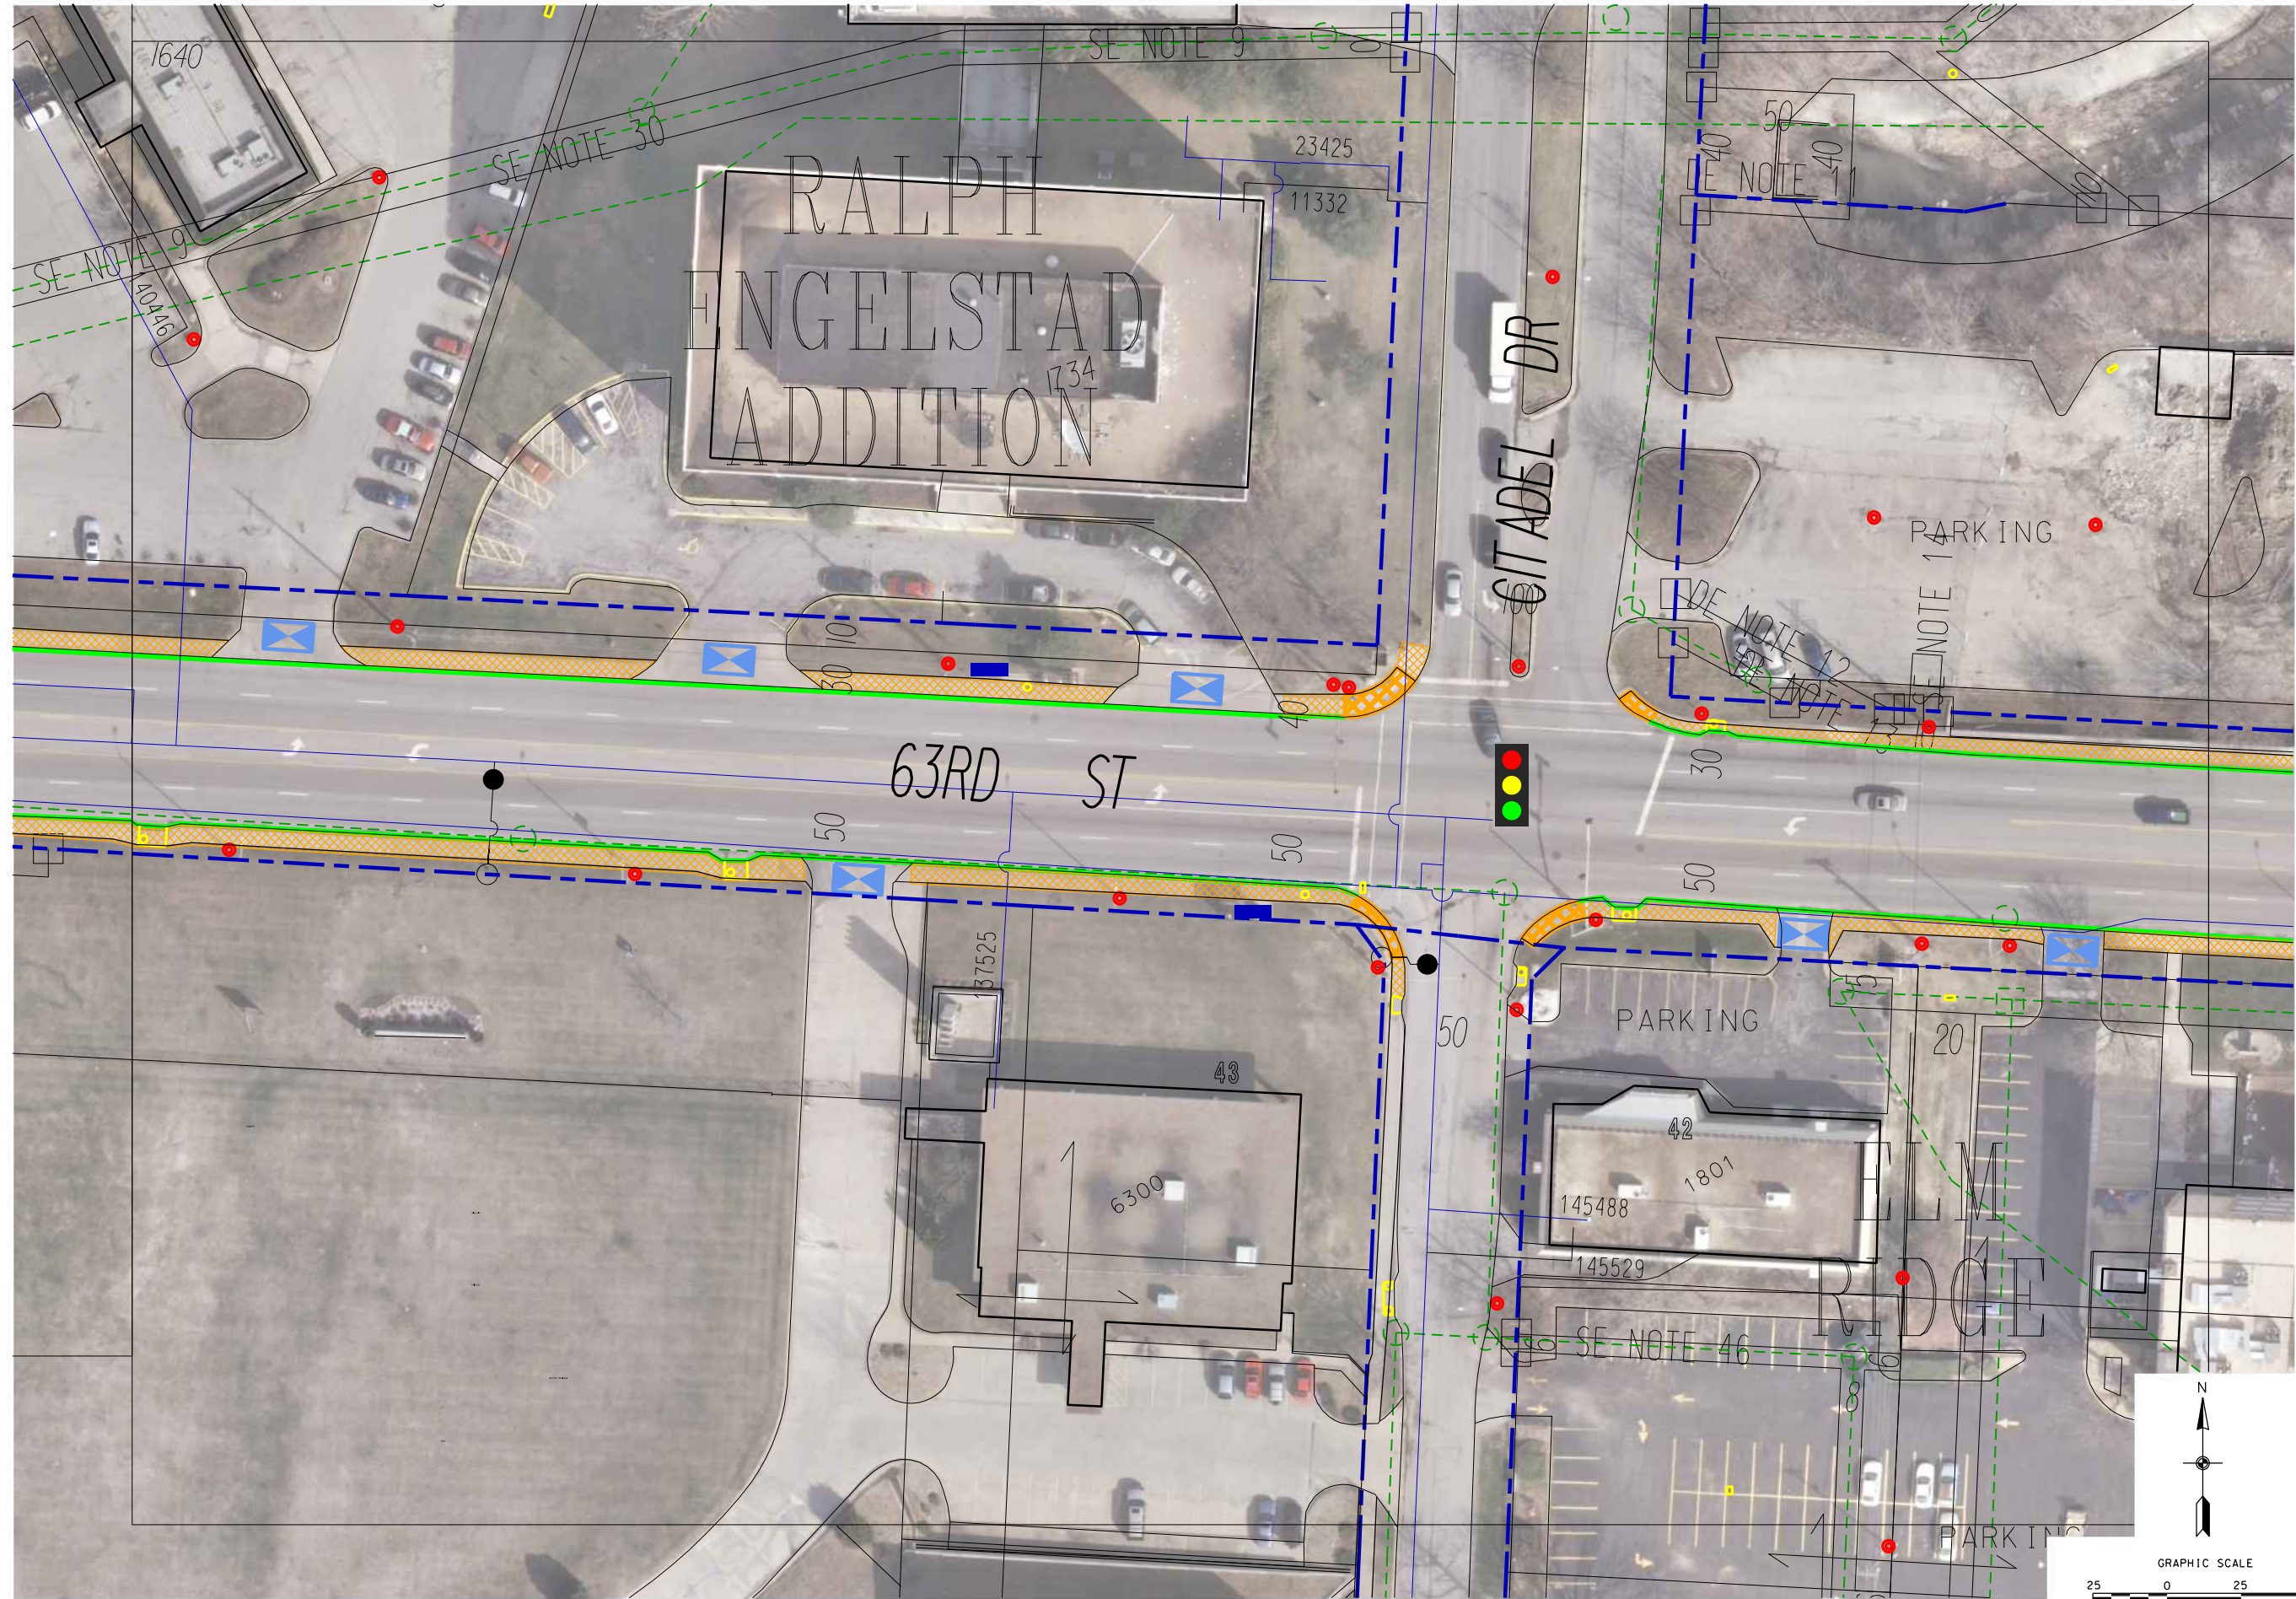

REVISIONS

CONCEPT PLANS
NOT FOR
CONSTRUCTION
9/15/2011



63RD STREET
CAPITAL IMPROVEMENT PLAN

CITY OF KANSAS CITY
PUBLIC WORKS DEPARTMENT
414 East 12th Street Kansas City, MO 64106
PHONE: (816) 513-2598



DATE 03-28-2011
DESIGNED BY VG
DRAWN BY CSN
CHECKED BY PVP
SURVEY BOOK NO.
FILE NAME MP12.dgn
SHEET 13 OF 23

File: c:\pwworking\wilson_pro\projects\usnachbar\mies59755\MP14.dgn Date: 9/15/2011 Time: 9:02:56 AM By: CS\voehbor

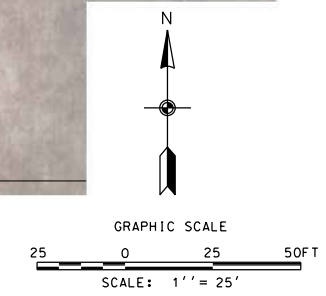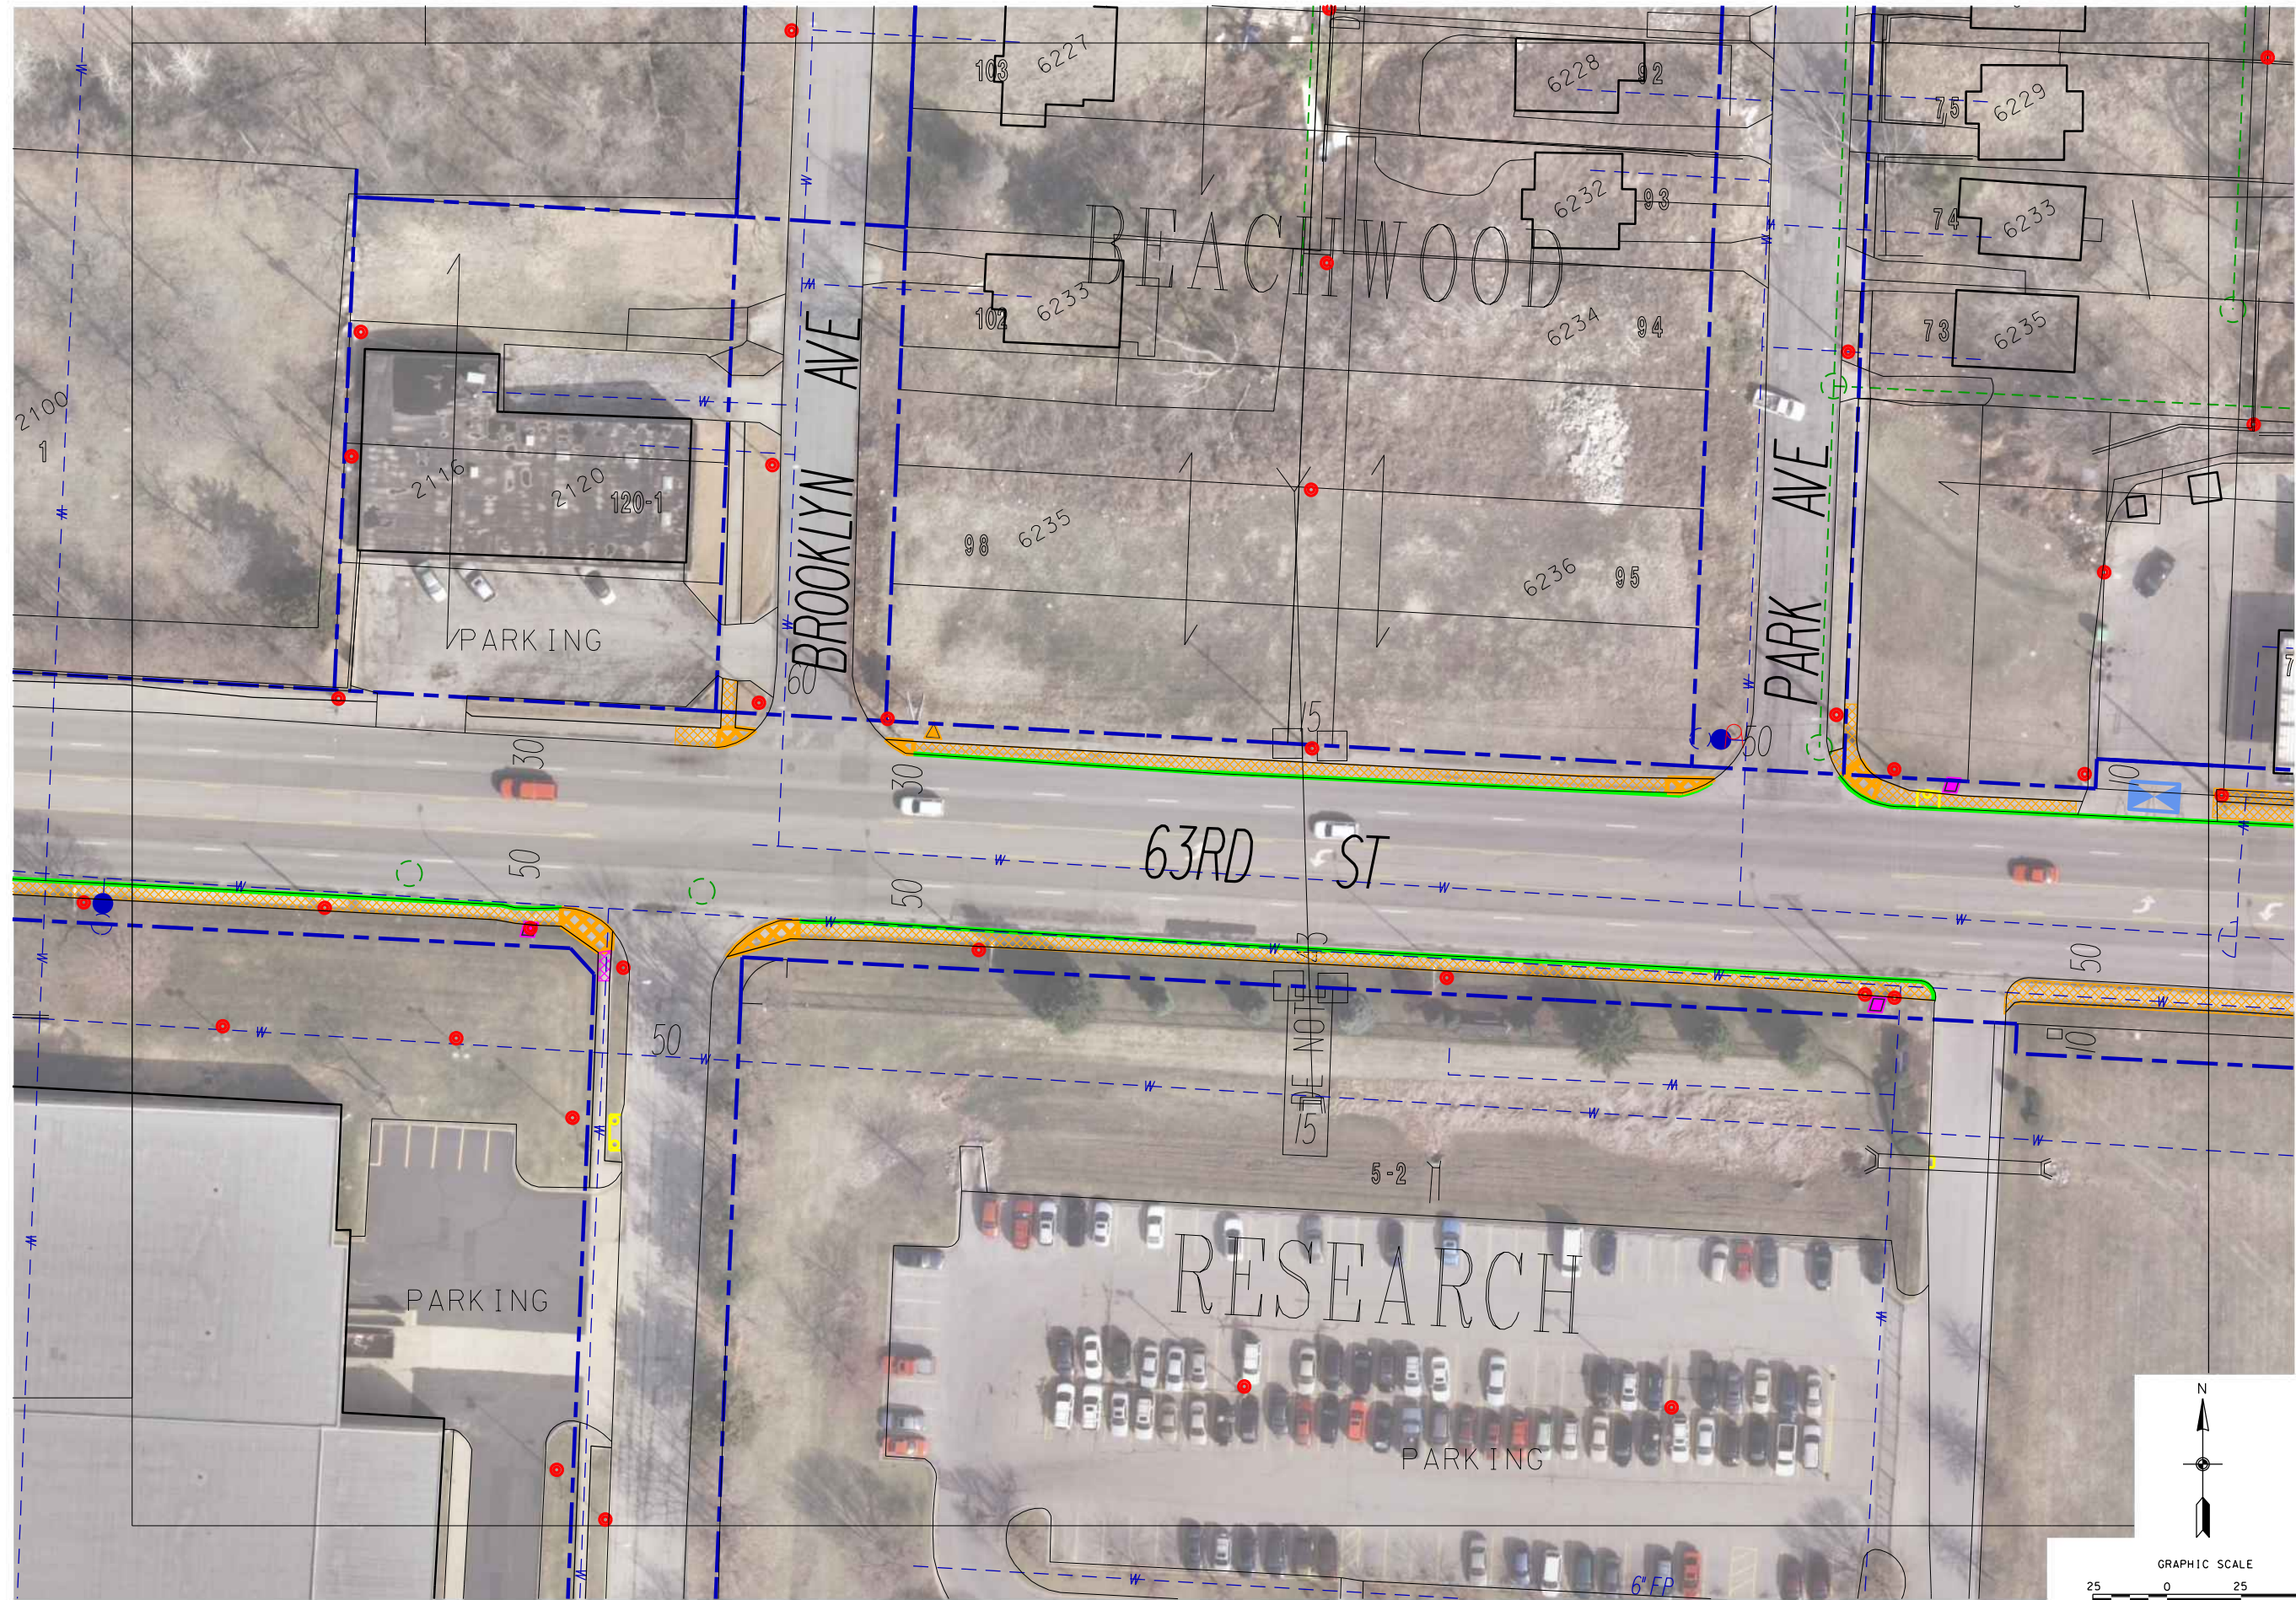

REVISIONS

CONCEPT PLANS
NOT FOR
CONSTRUCTION
9/15/2011

63RD STREET
CAPITAL IMPROVEMENT PLAN




CITY OF KANSAS CITY
PUBLIC WORKS DEPARTMENT
414 East 12th Street Kansas City, MO 64106
PHONE: (816) 513-2598



DATE 03-28-2011
DESIGNED BY VG
DRAWN BY CSN
CHECKED BY PVP
SURVEY BOOK NO.

FILE NAME MP14.dgn
SHEET

File: c:\pwworking\wilson_pro\perts\csnachbar\mns59755\MP15.dgn Date: 9/15/2011 Time: 9:03:44 AM By: CSnachbar

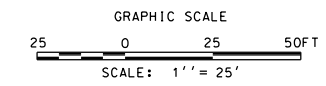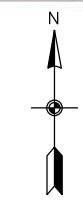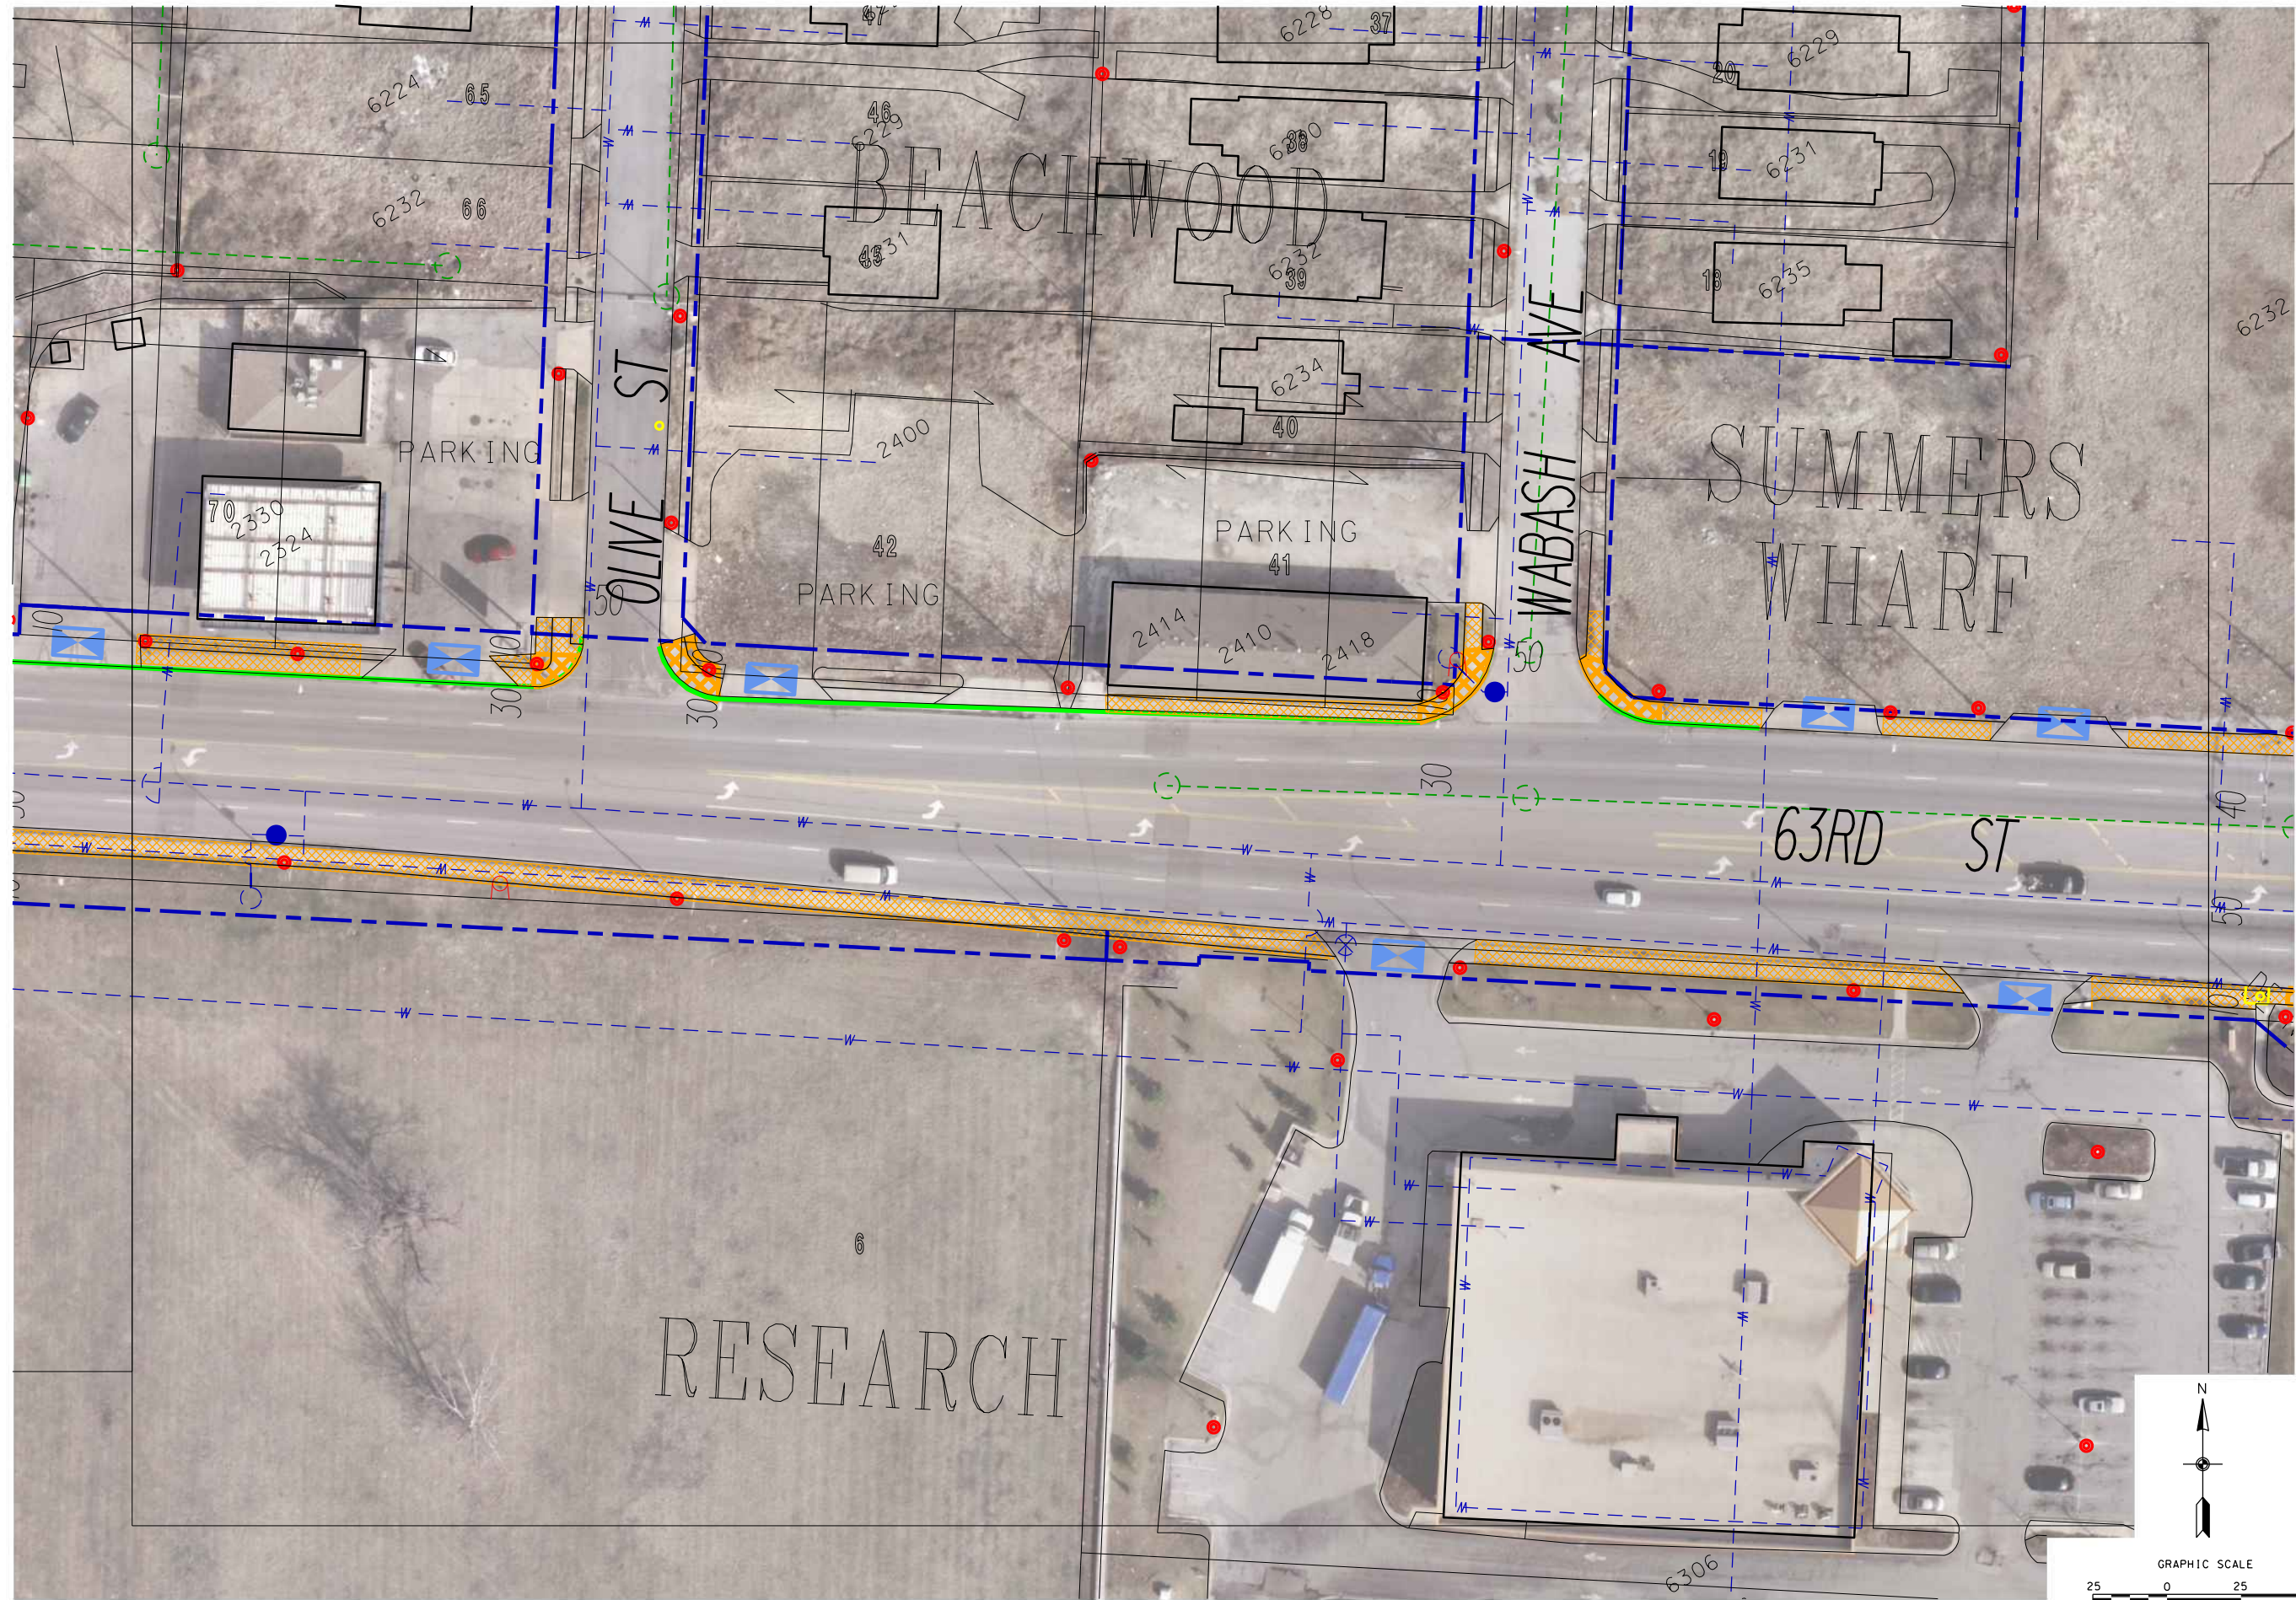

REVISIONS

CONCEPT PLANS
NOT FOR
CONSTRUCTION
9/15/2011

63RD STREET
CAPITAL IMPROVEMENT PLAN


CITY OF KANSAS CITY
PUBLIC WORKS DEPARTMENT
414 East 12th Street Kansas City, MO 64106
PHONE: (816) 513-2598



DATE 03-28-2011
DESIGNED BY VG
DRAWN BY CSN
CHECKED BY PVP
SURVEY BOOK NO.

FILE NAME MP15.dgn
SHEET

File: c:\pwworking\wilson_pro\perts\csn\neighbor_vires59555.MP17.dgn Date: 9/15/2011 Time: 9:04:57 AM By: CSN\achor

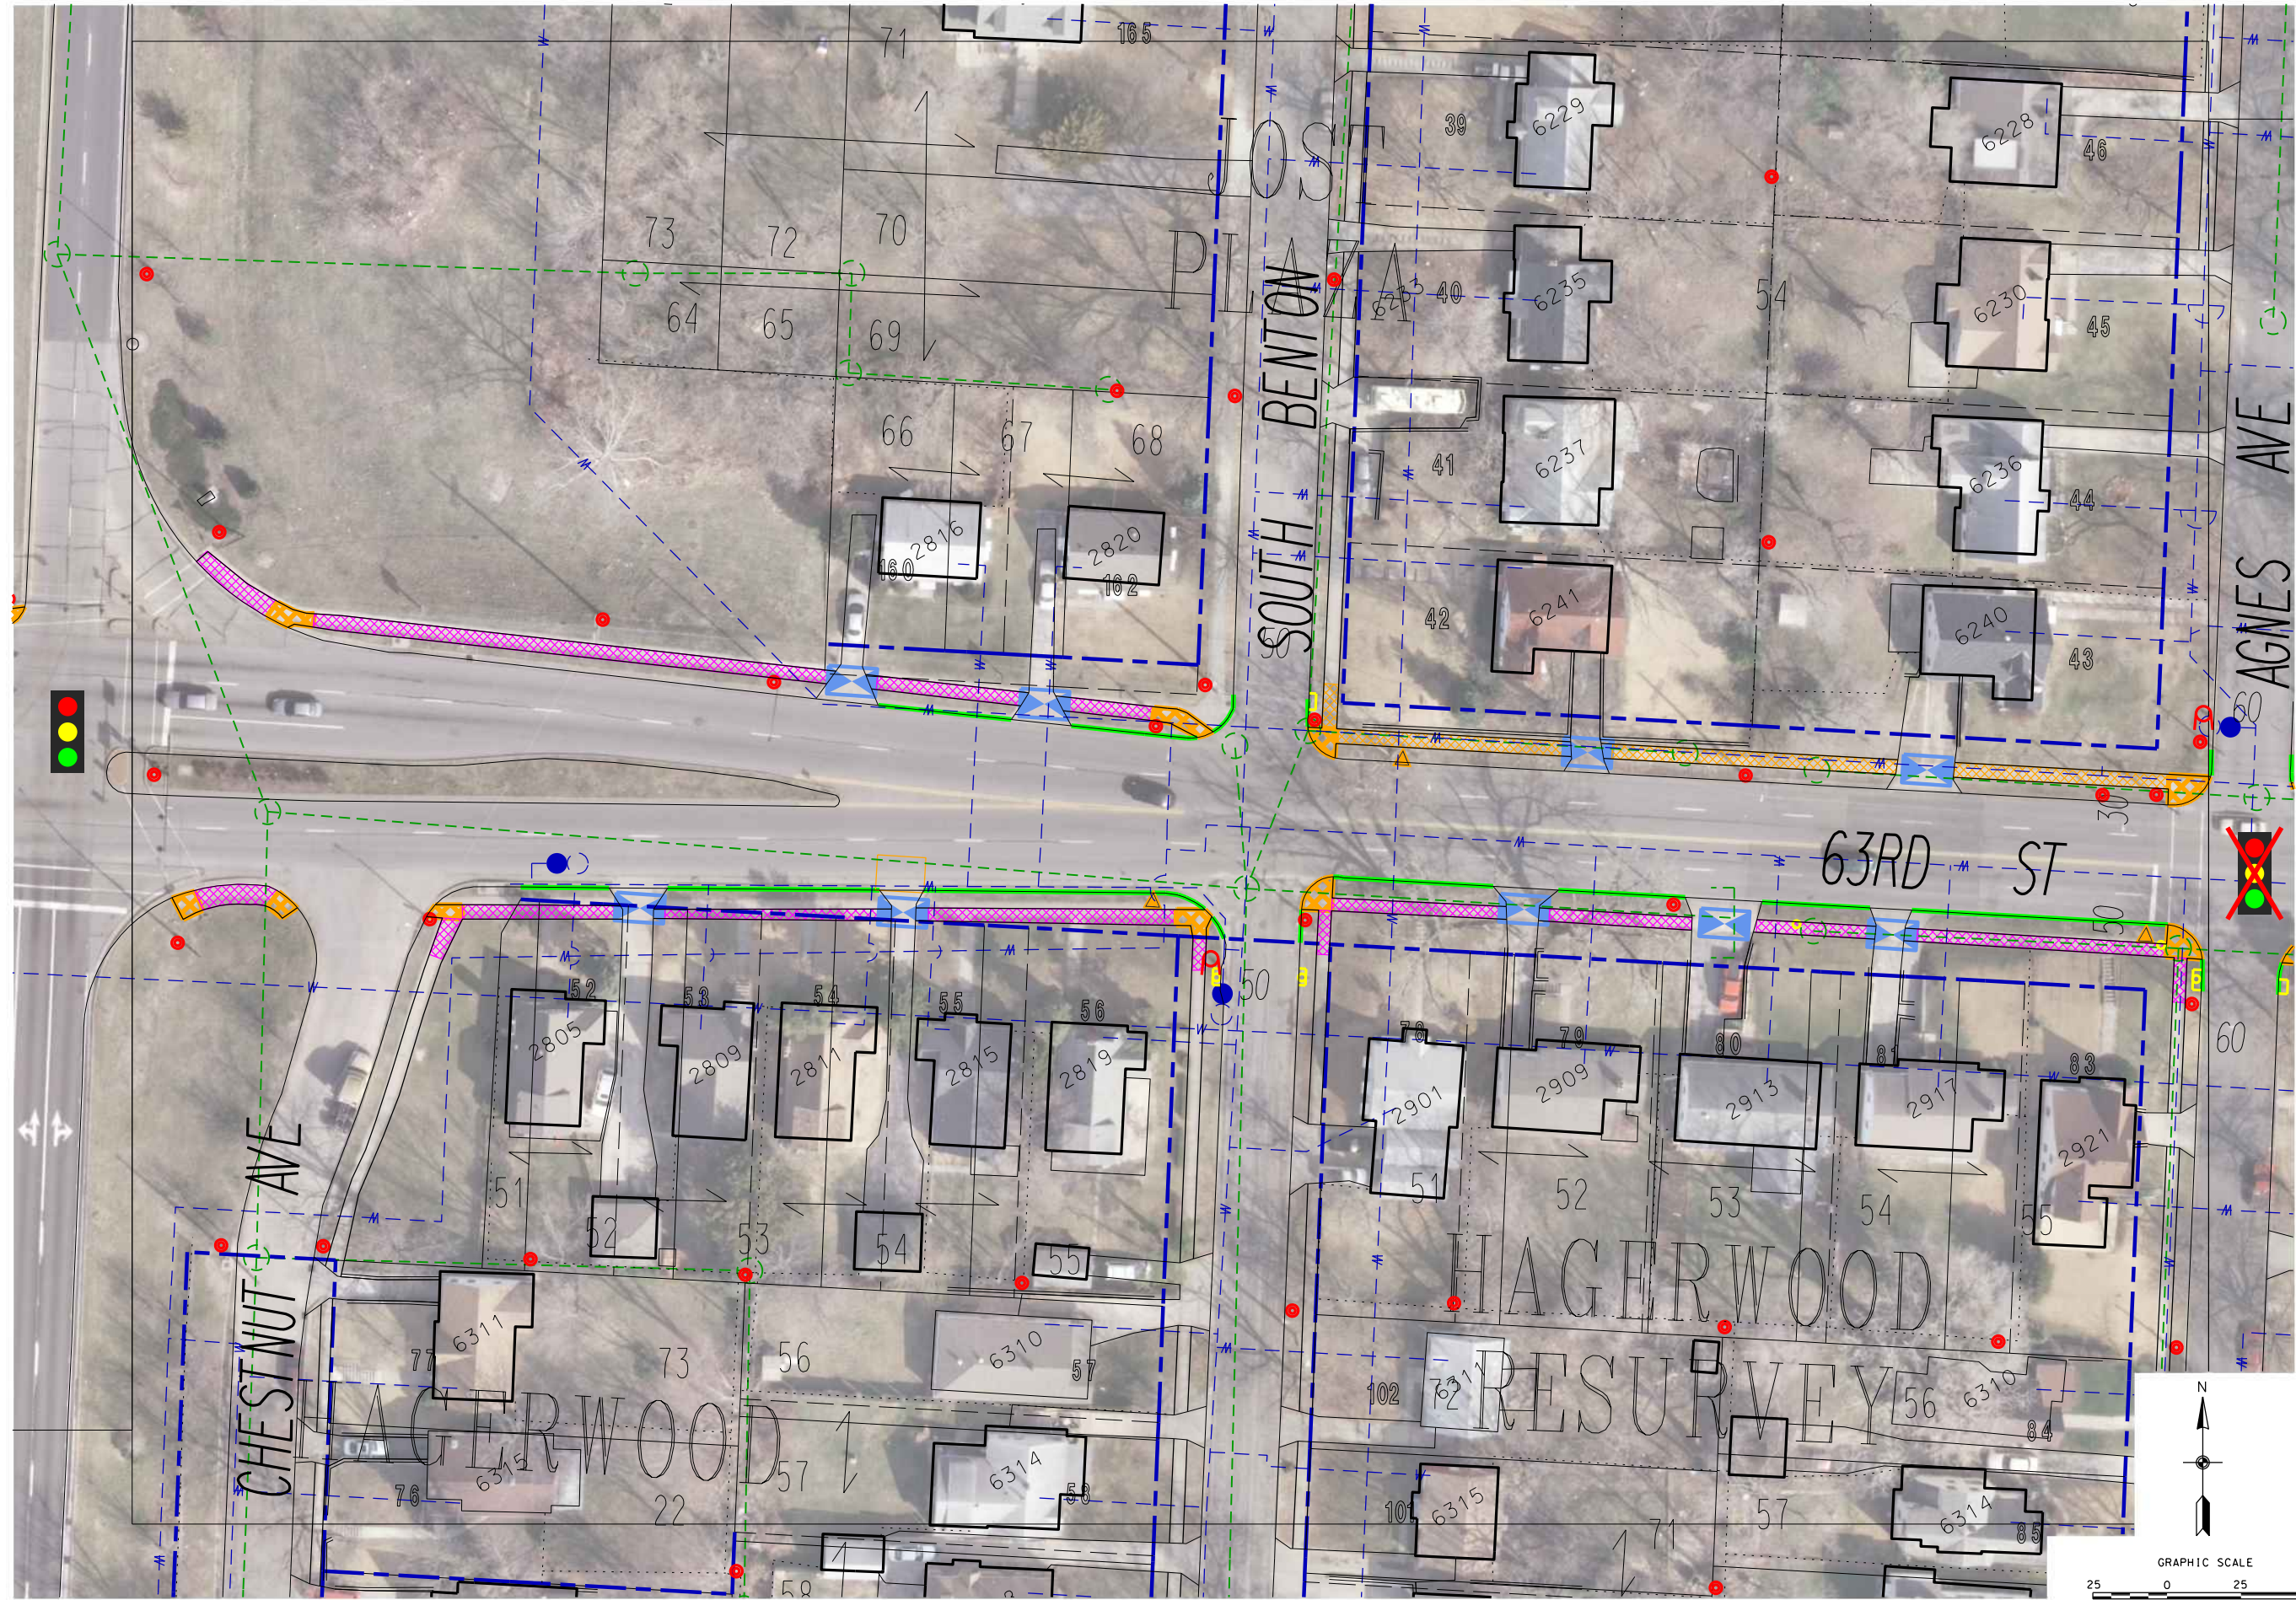

REVISIONS

CONCEPT PLANS
NOT FOR
CONSTRUCTION
9/15/2011


63RD STREET
CAPITAL IMPROVEMENT PLAN

CITY OF KANSAS CITY
PUBLIC WORKS DEPARTMENT
414 East 12th Street Kansas City, MO 64106
PHONE: (816) 513-2598



DATE 03-28-2011
DESIGNED BY VG
DRAWN BY CSN
CHECKED BY PVP
SURVEY BOOK NO.
FILE NAME MP17.dgn
SHEET 18 OF 23

File: c:\pwworking\wilson_pro\perts\csn\achbar\mies59755\MP18.dgn Date: 9/15/2011 Time: 9:06:35 AM By: CSN\achbar

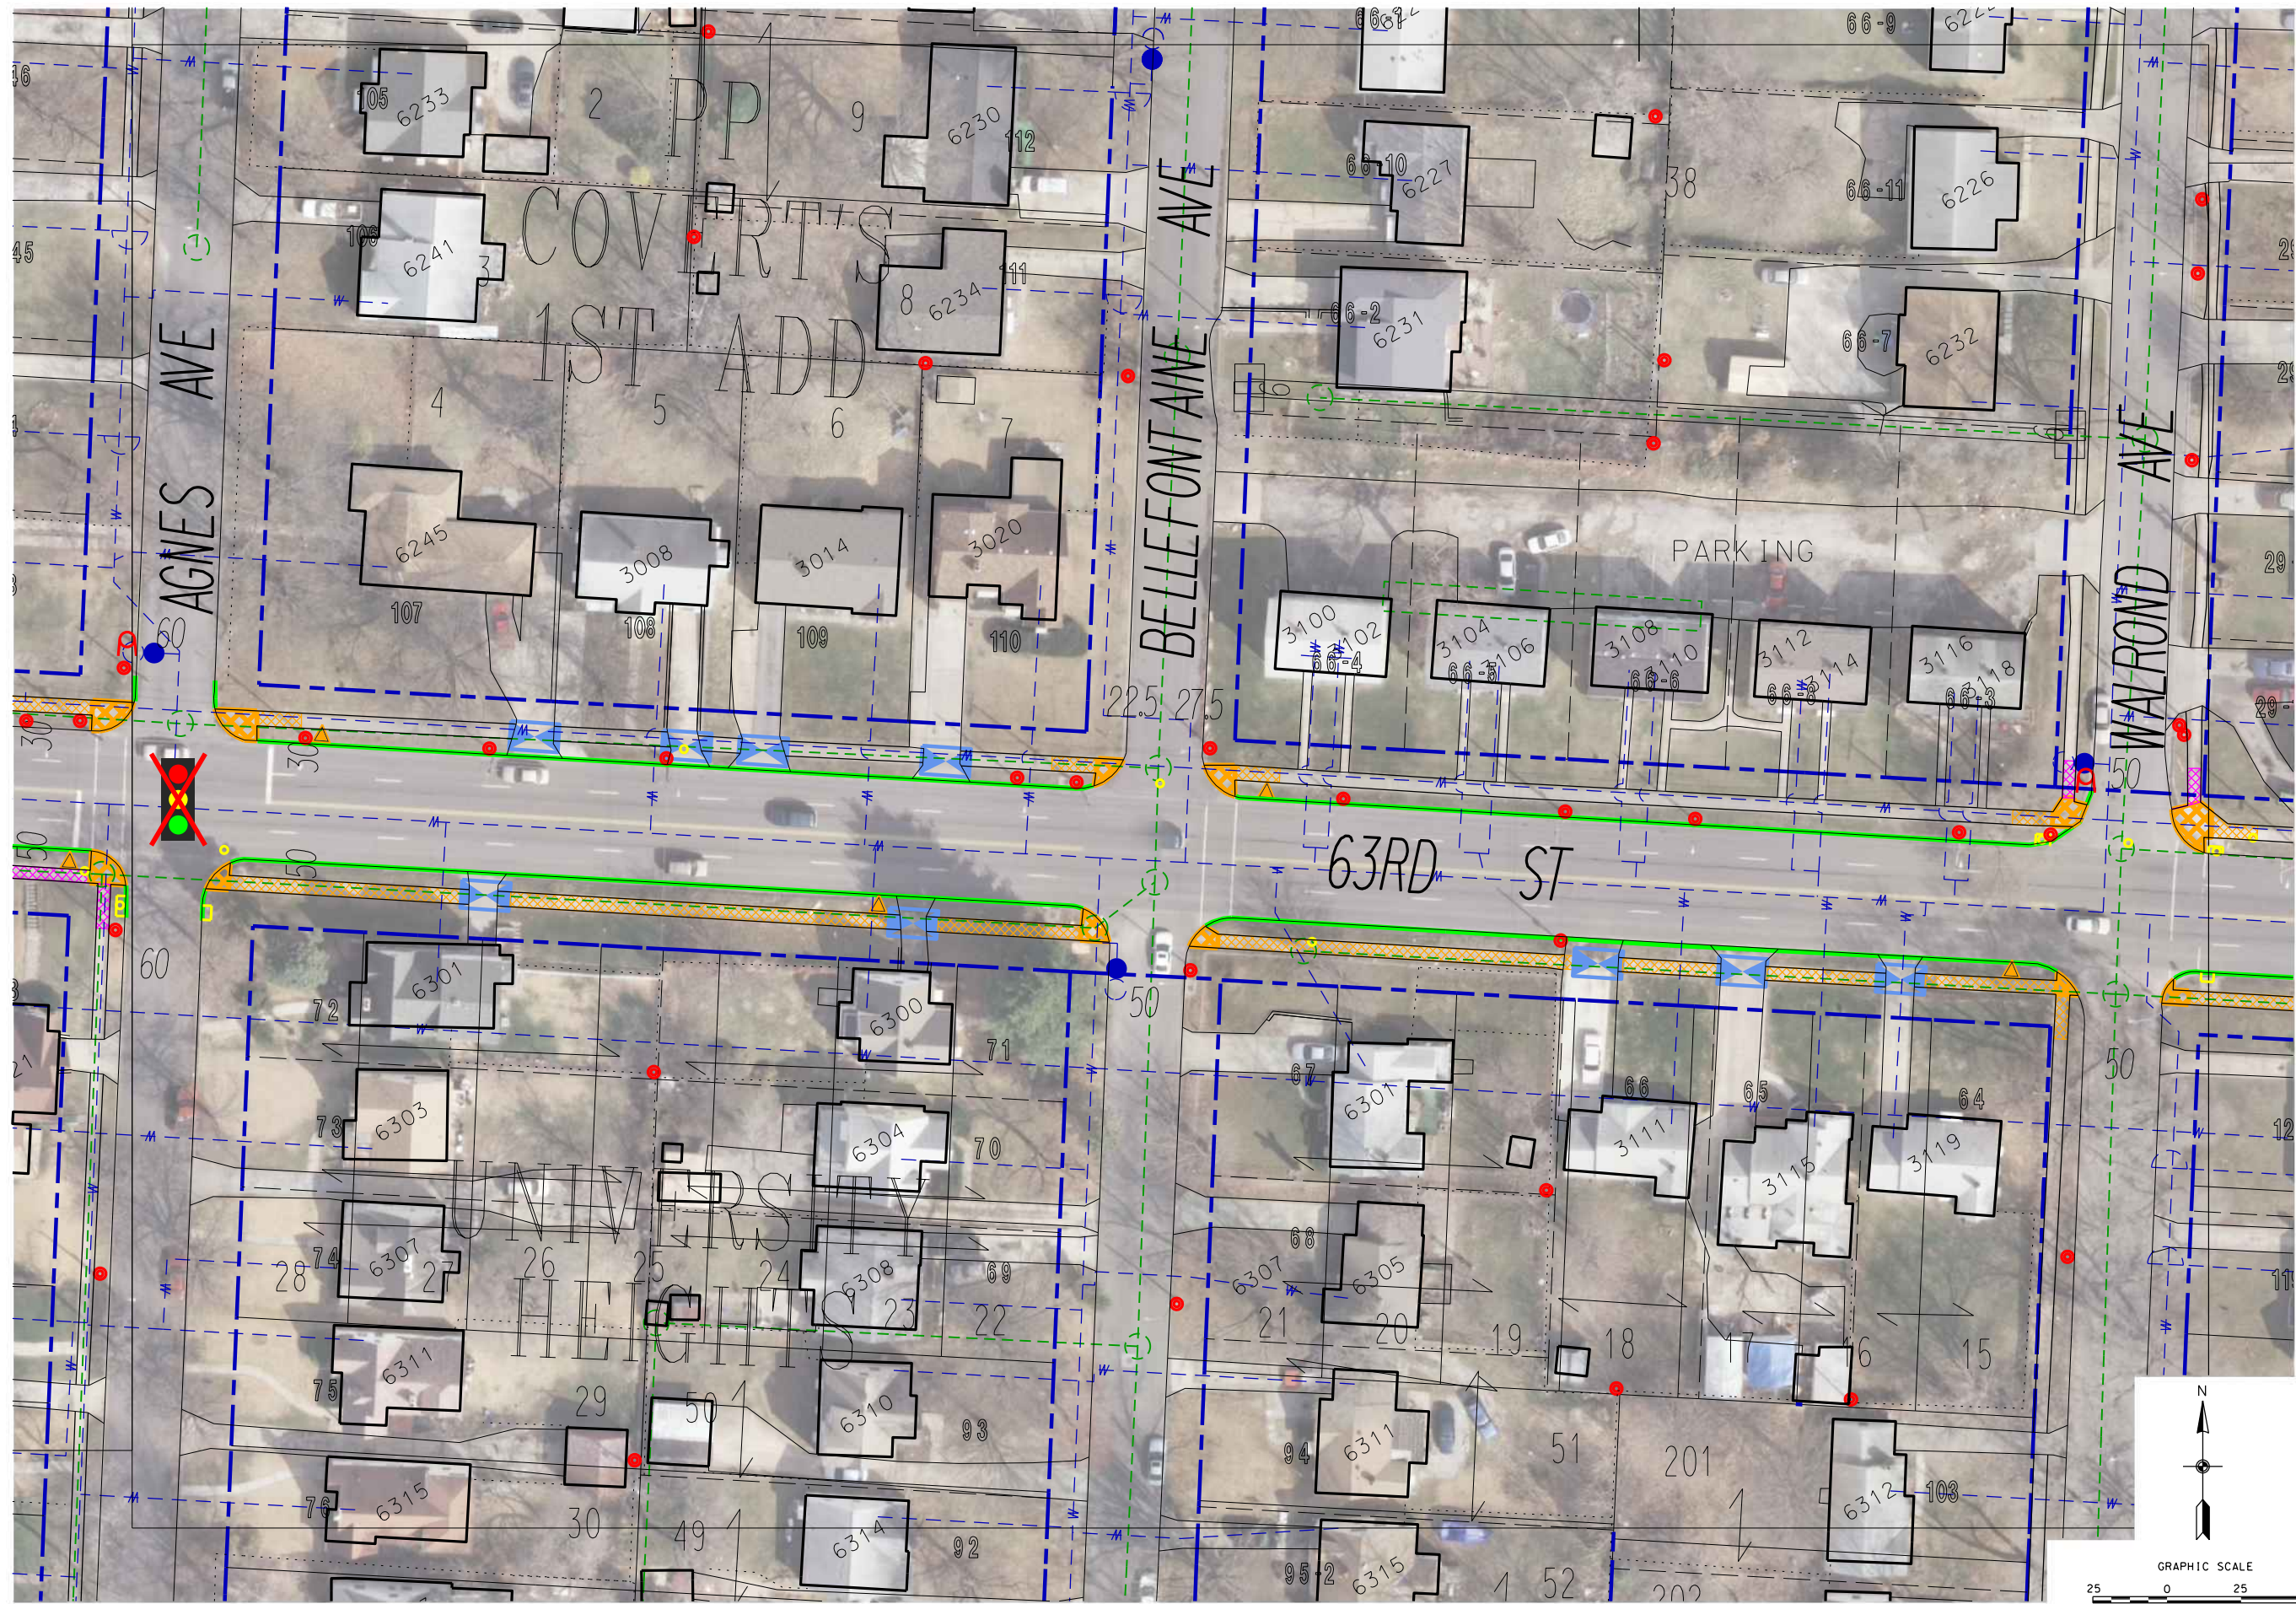

REVISIONS

CONCEPT PLANS
NOT FOR
CONSTRUCTION
9/15/2011



63RD STREET
CAPITAL IMPROVEMENT PLAN

CITY OF KANSAS CITY
PUBLIC WORKS DEPARTMENT
414 East 12th Street Kansas City, MO 64106
PHONE: (816) 513-2598



DATE 03-28-2011
DESIGNED BY VG
DRAWN BY CSN
CHECKED BY PVP
SURVEY BOOK NO.
FILE NAME MP18.dgn
SHEET 19 OF 23

File: c:\pwworking\wilson_pro\perts\csnachbar_vms59755.MP19.dgn Date: 9/15/2011 Time: 9:07:11 AM By: CSNachbar

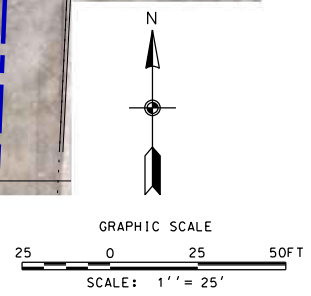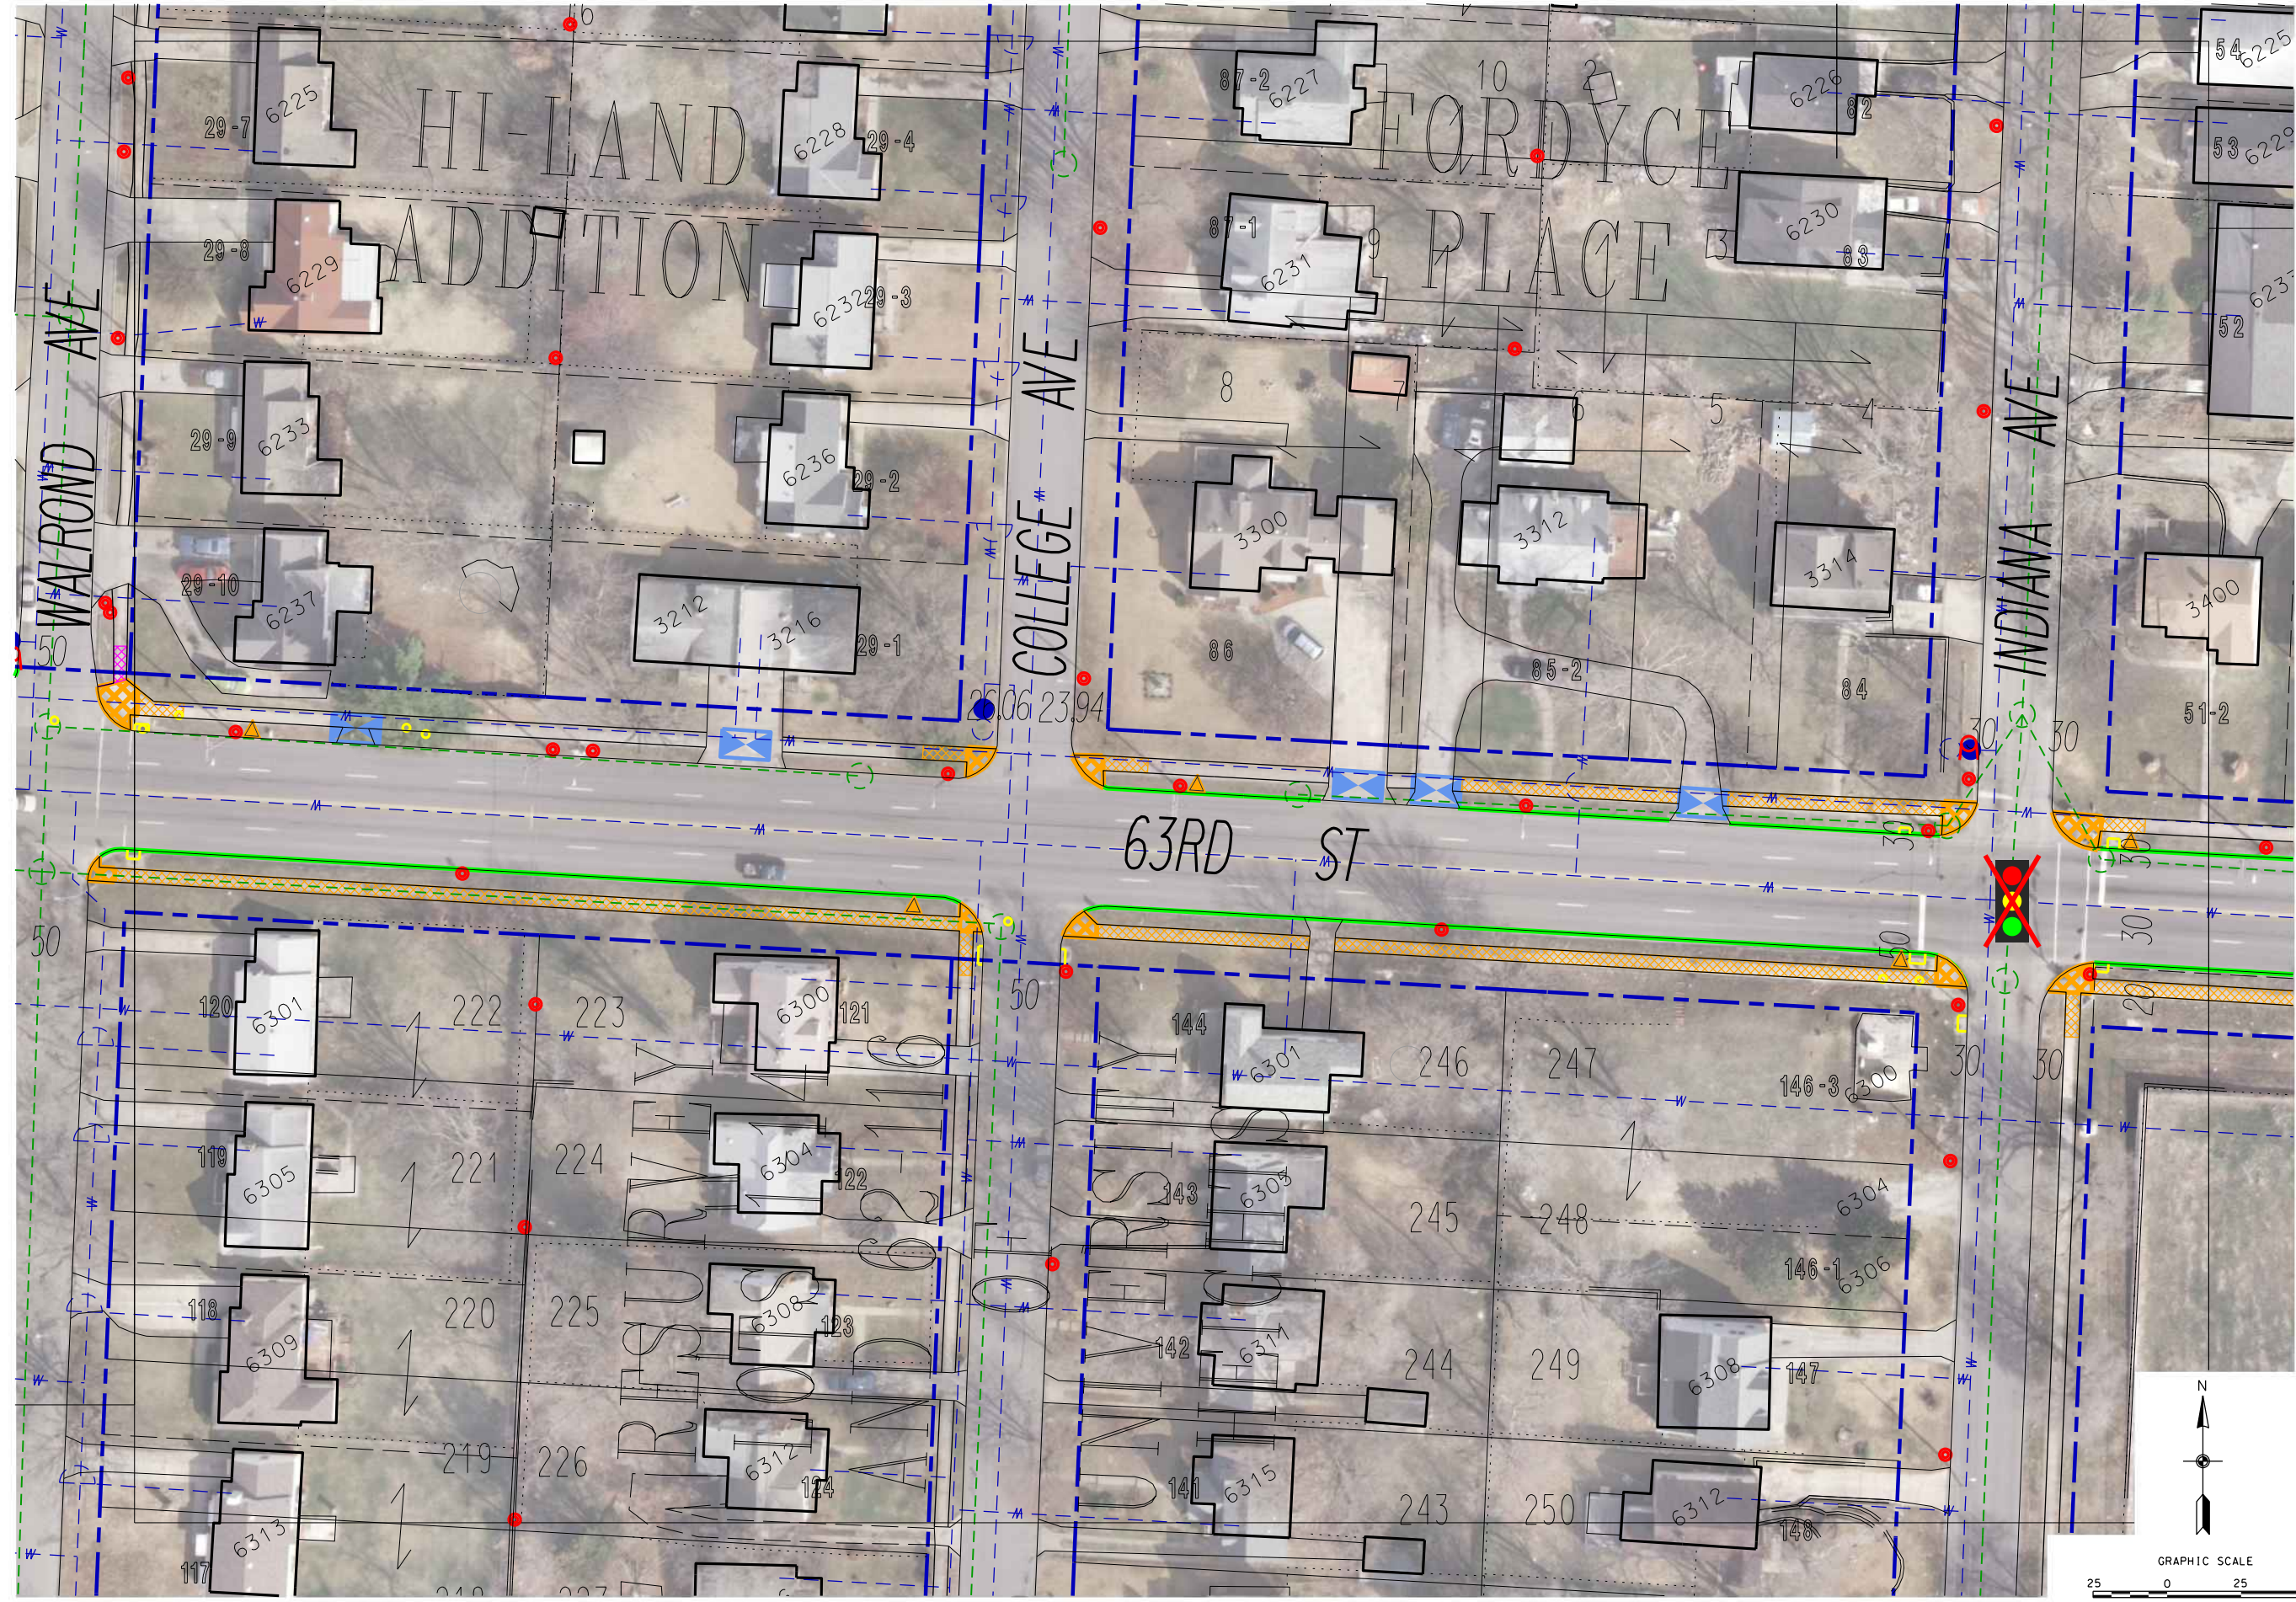


REVISIONS

CONCEPT PLANS
NOT FOR
CONSTRUCTION
9/15/2011



63RD STREET
CAPITAL IMPROVEMENT PLAN

CITY OF KANSAS CITY
PUBLIC WORKS DEPARTMENT
414 East 12th Street Kansas City, MO 64106
PHONE: (816) 513-2598

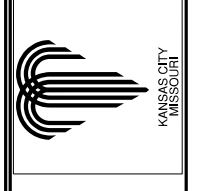

DATE 03-28-2011
DESIGNED BY VG
DRAWN BY CSN
CHECKED BY PVP
SURVEY BOOK NO.
FILE NAME MP19.dgn
SHEET 20 OF 23

File: c:\pwworking\wilson_pro\perts\csnachbar\mns59155.MP20.dgn Date: 9/15/2011 Time: 9:07:47 AM By: CSNachbar

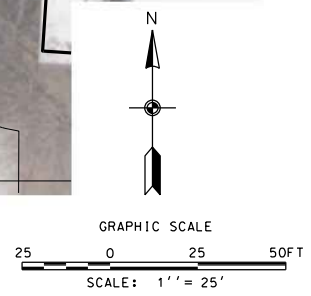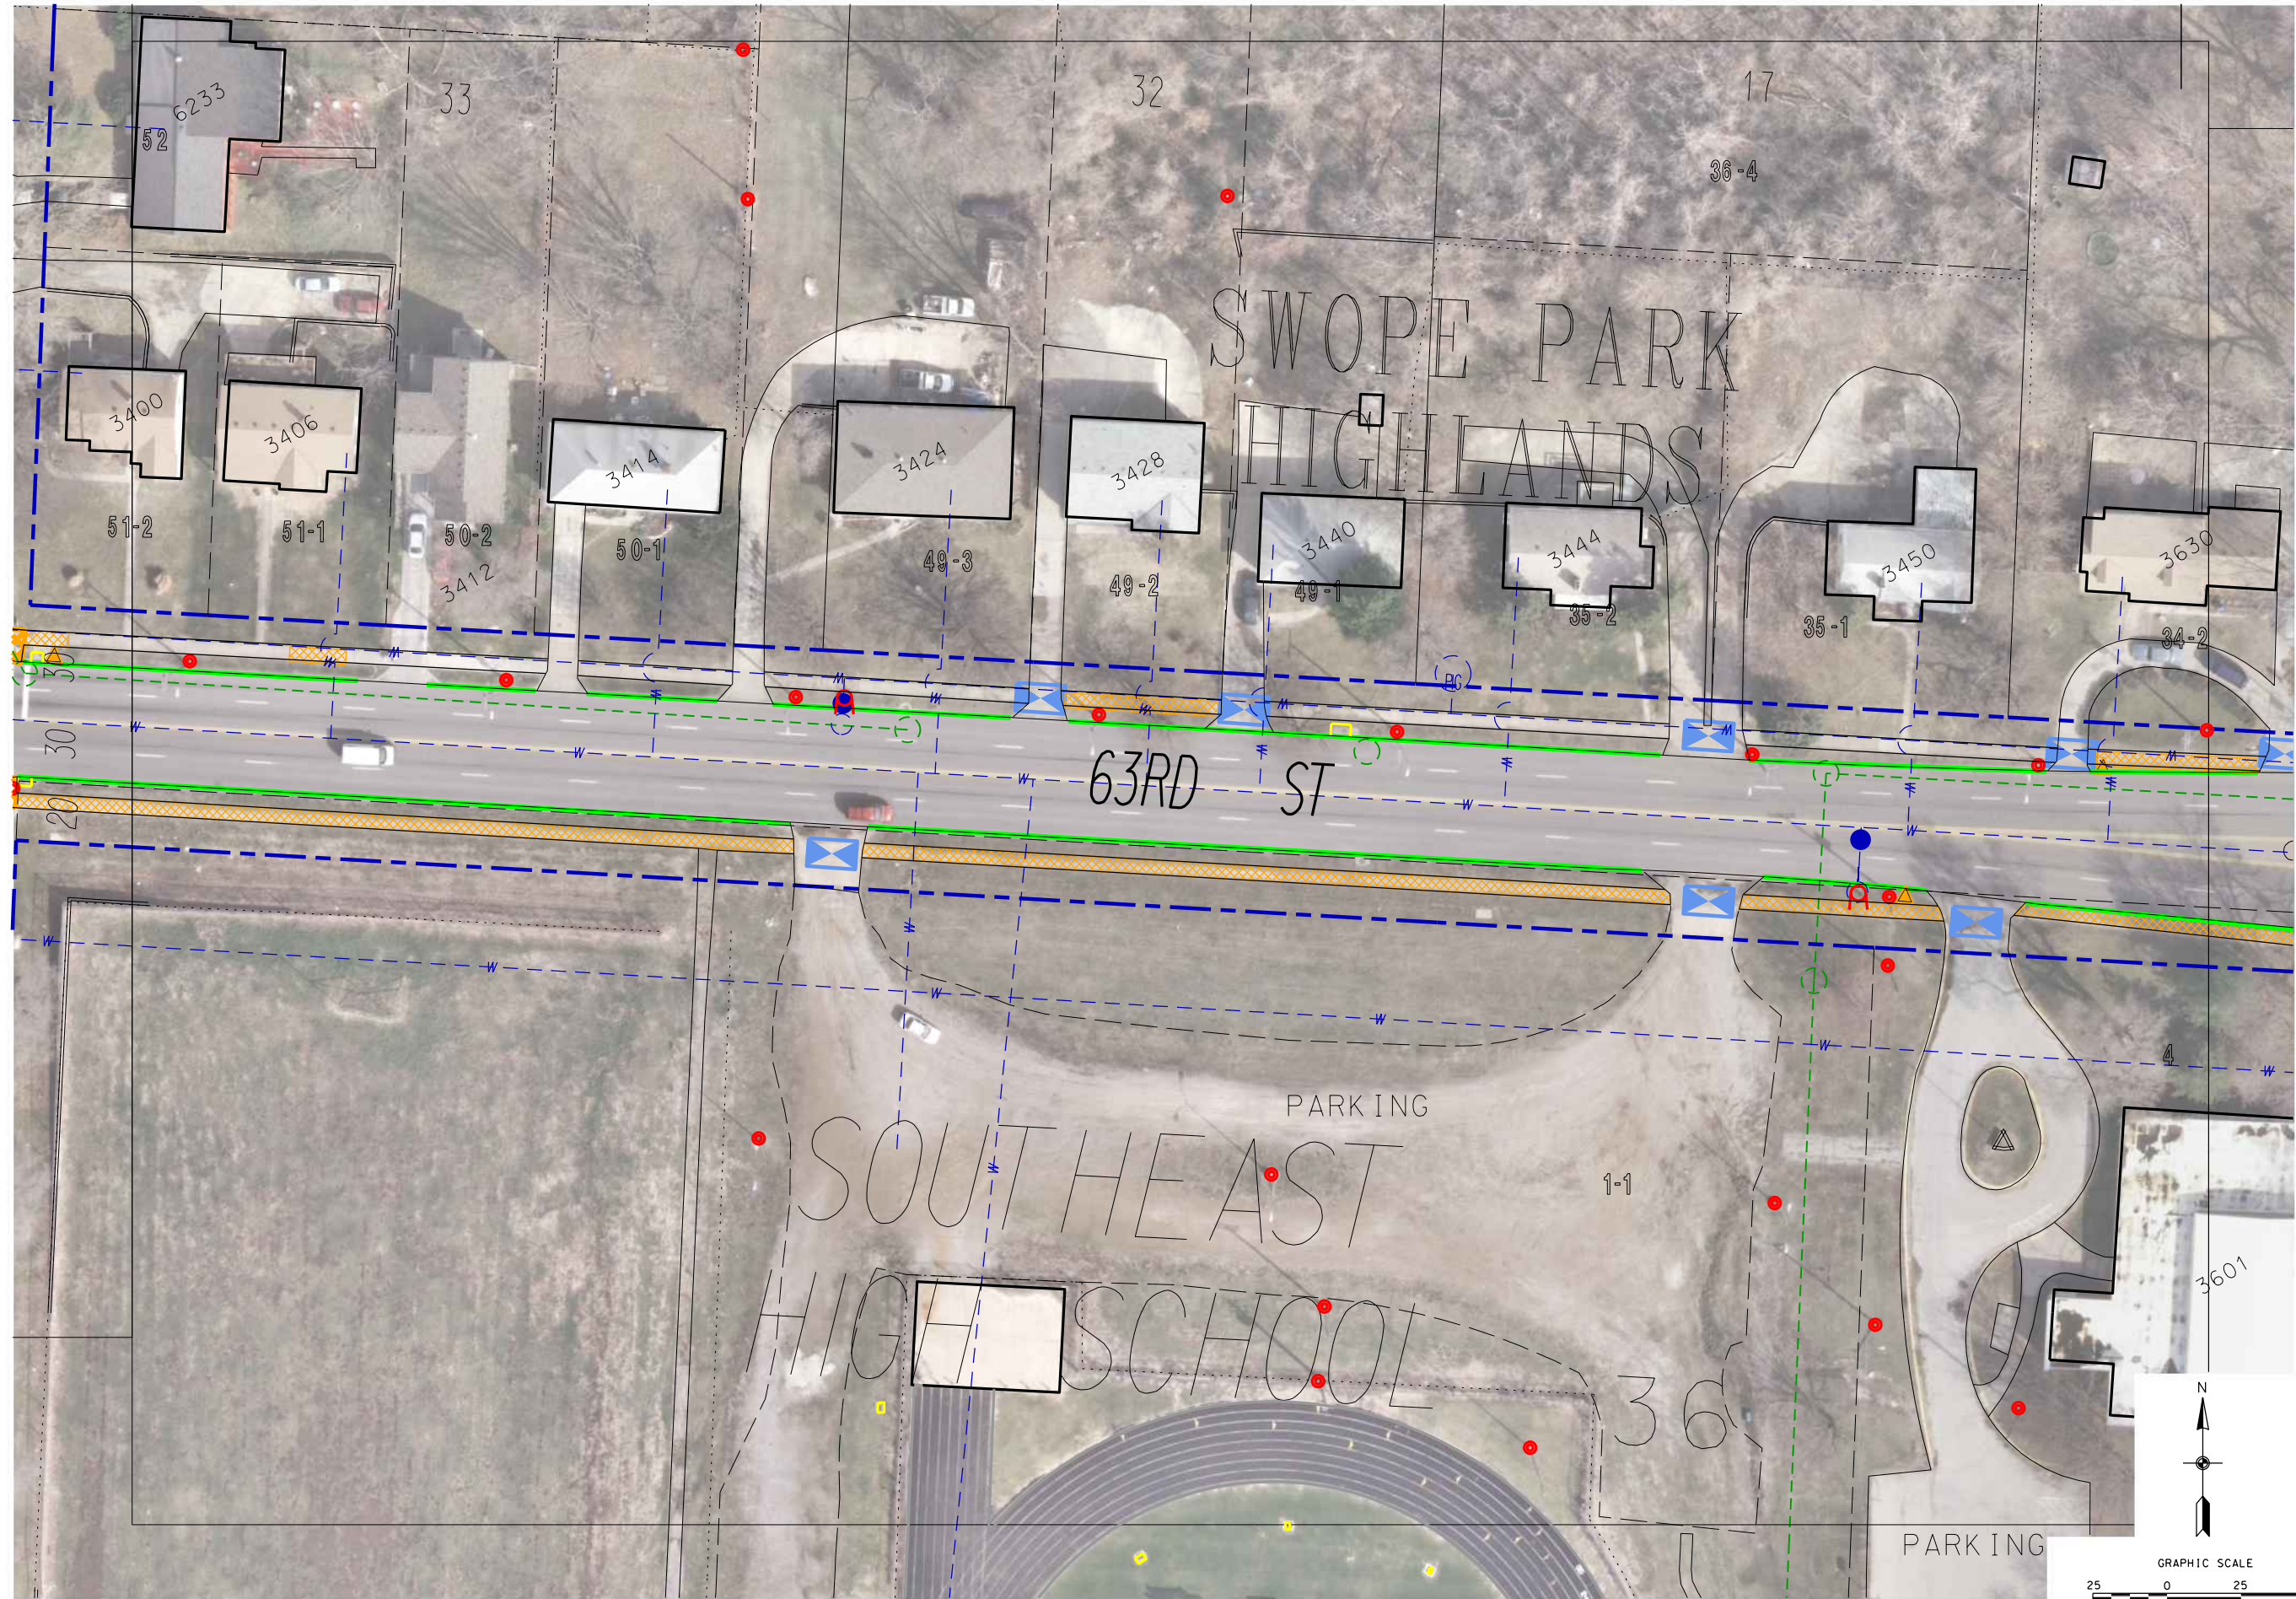

REVISIONS

CONCEPT PLANS
NOT FOR
CONSTRUCTION
9/15/2011



63RD STREET
CAPITAL IMPROVEMENT PLAN

CITY OF KANSAS CITY
PUBLIC WORKS DEPARTMENT
414 East 12th Street Kansas City, MO 64106
PHONE: (816) 513-2598



DATE 03-28-2011
DESIGNED BY VG
DRAWN BY CSN
CHECKED BY PVP
SURVEY BOOK NO.
FILE NAME MP20.dgn
SHEET 21 OF 23

File: c:\pwworking\wilson_pro\perts\csn\achbar\lines59755.MP21.dgn Date: 9/15/2011 Time: 9:08:34 AM By: CSN\achbar

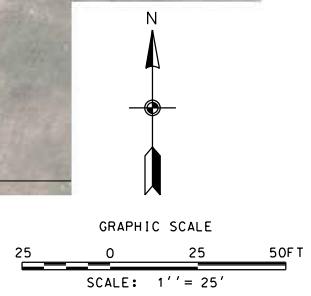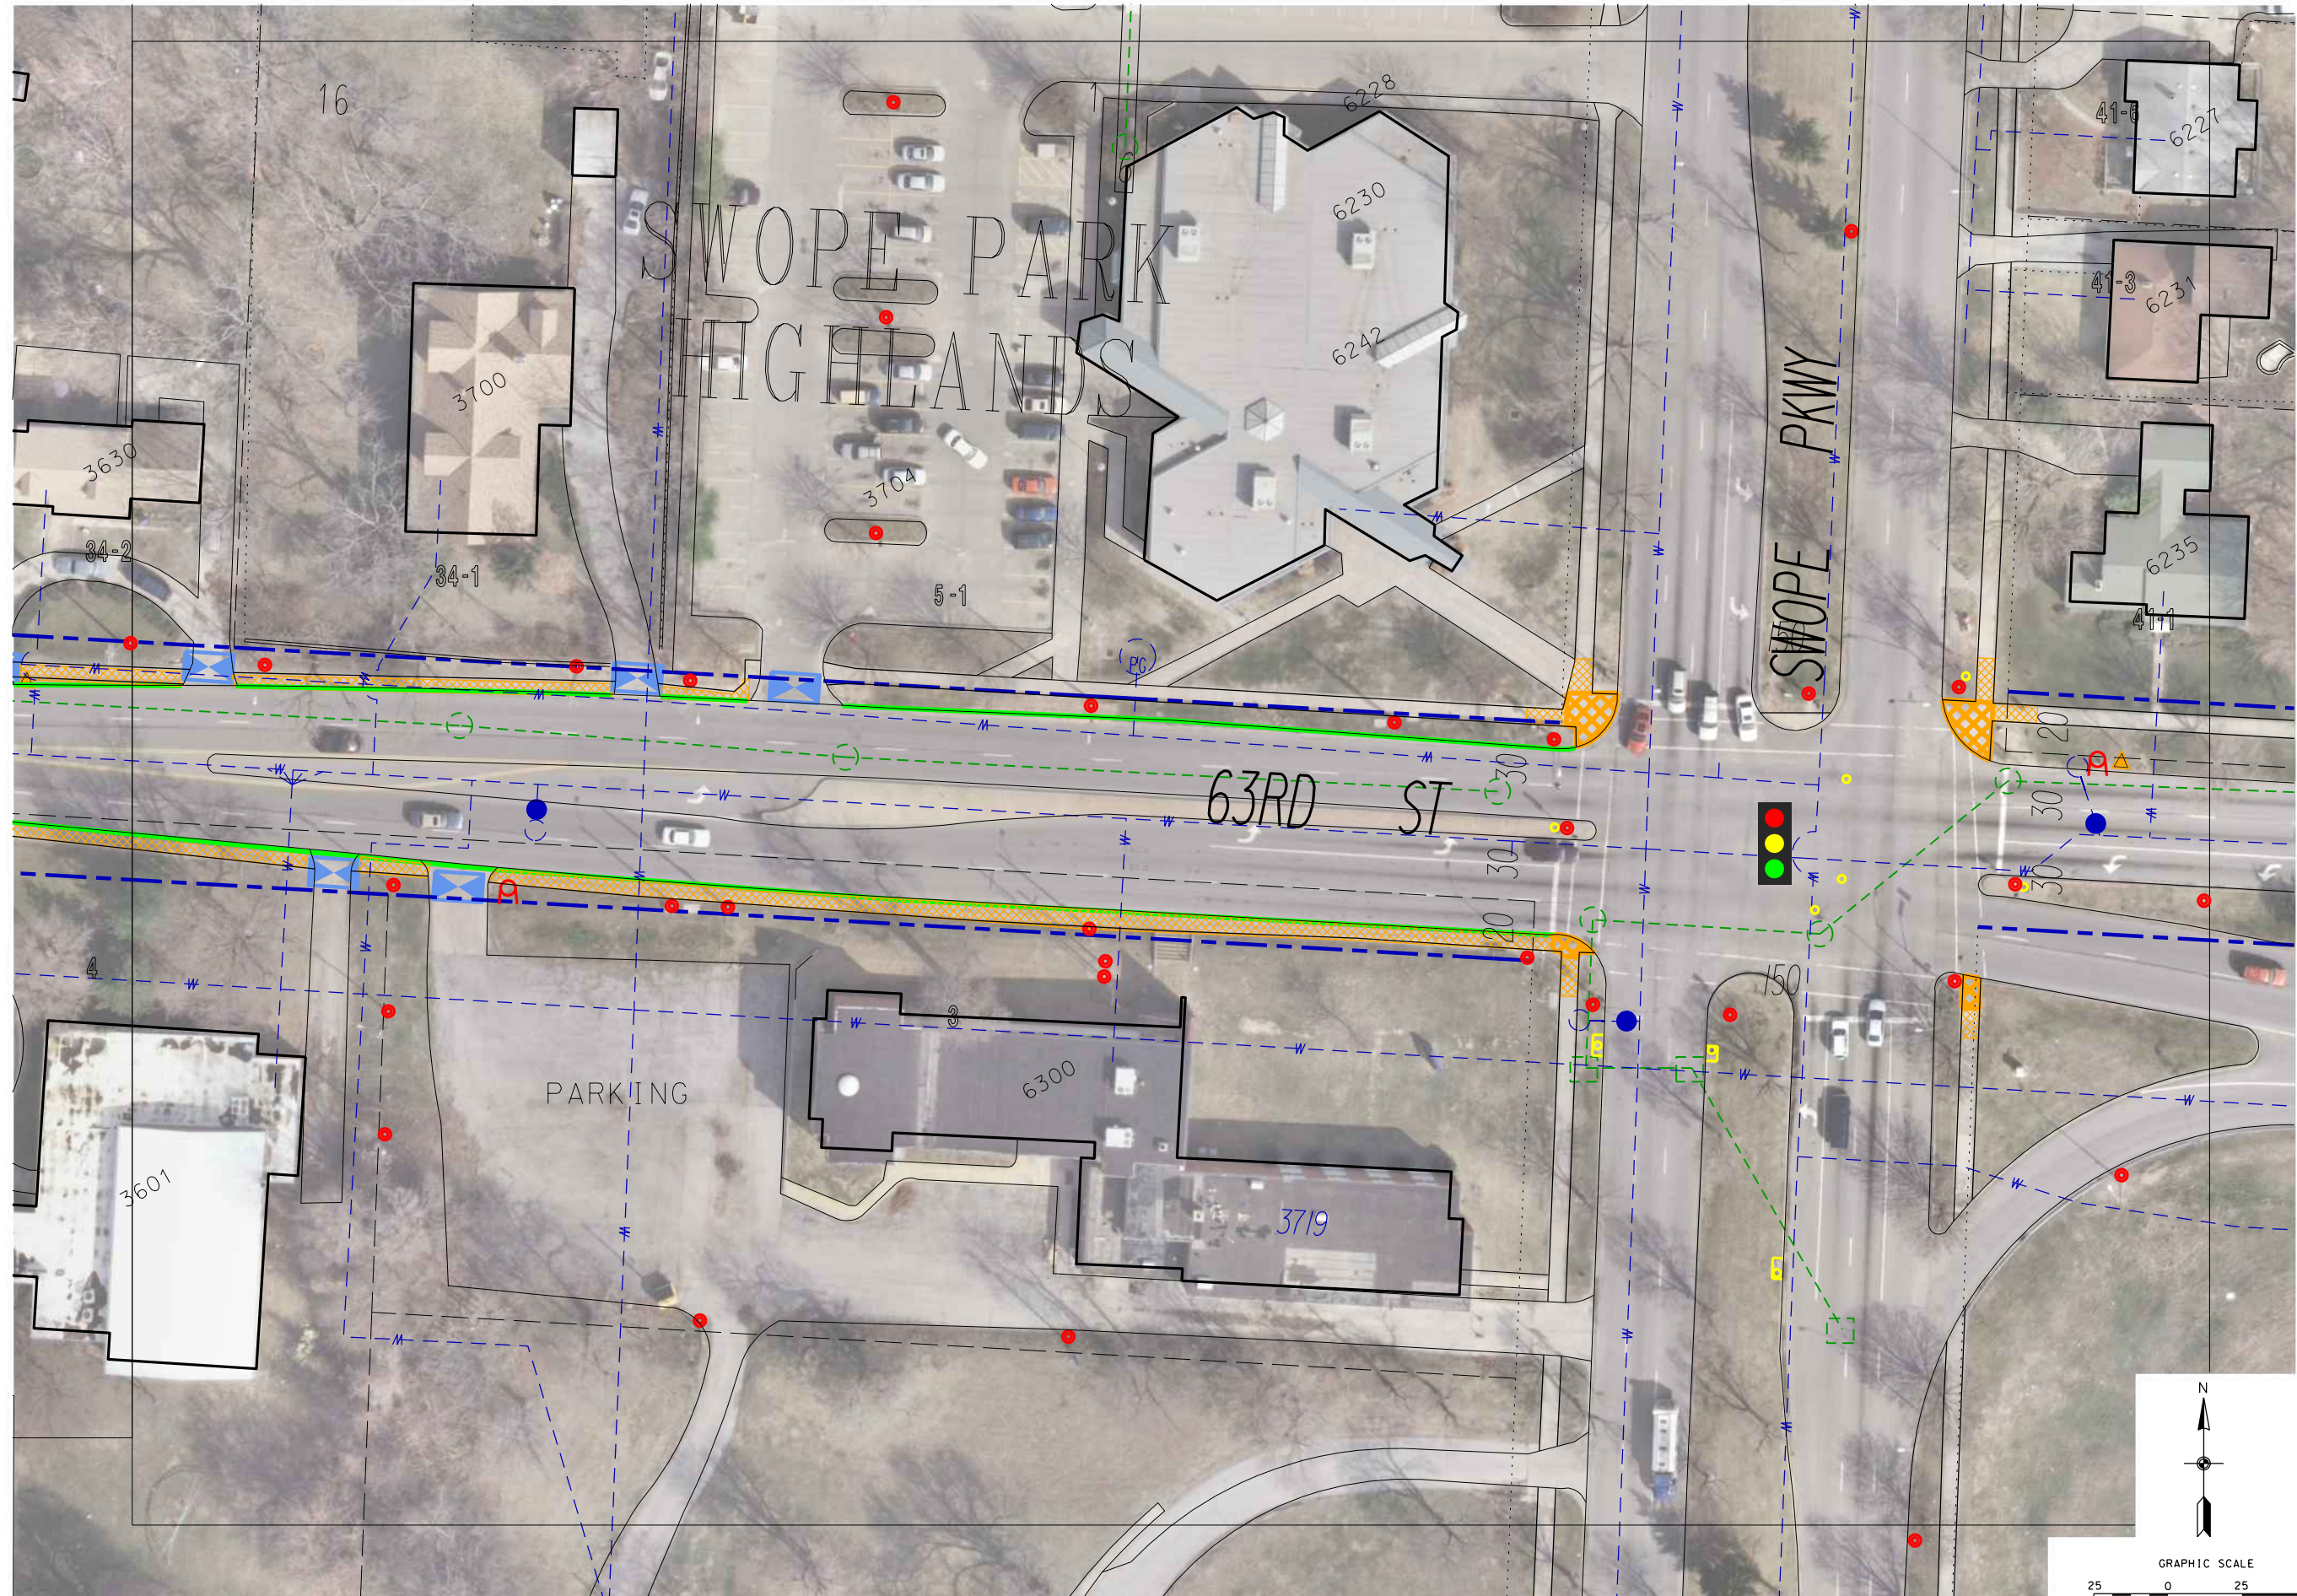


REVISIONS

CONCEPT PLANS
NOT FOR
CONSTRUCTION
9/15/2011

63RD STREET
CAPITAL IMPROVEMENT PLAN


CITY OF KANSAS CITY
PUBLIC WORKS DEPARTMENT
414 East 12th Street Kansas City, MO 64106
PHONE: (816) 513-2598

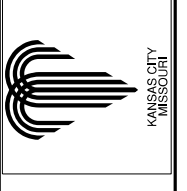


DATE 03-28-2011
DESIGNED BY VG
DRAWN BY CSN
CHECKED BY PVP
SURVEY BOOK NO.
FILE NAME MP21.dgn
SHEET 22 OF 23

Date: 9/15/2011 Time: 9:09:56 AM By: CSNeubor

File: c:\pwworking\wilson_pro\perts\csneubor\dims59755\Typical.dgn

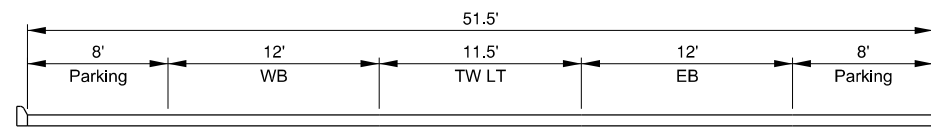

Cherry St. to Rockhill Rd.

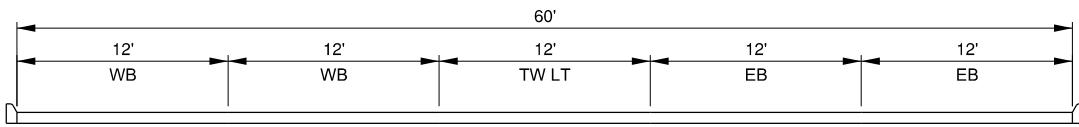

Rockhill Rd. to Agnes Ave.

PROPOSED TYPICAL SECTIONS

REVISIONS

CONCEPT PLANS
NOT FOR
CONSTRUCTION
9/15/2011

63RD STREET
CAPITAL IMPROVEMENT PLAN

CITY OF KANSAS CITY
PUBLIC WORKS DEPARTMENT
414 East 12th Street Kansas City, MO 64106
PHONE: (816) 513-2598



DATE 03-28-2011
DESIGNED BY VG
DRAWN BY CSN
CHECKED BY PVP
SURVEY BOOK NO.
FILE NAME Typical.dgn
SHEET 23 OF 23